


SURVEY OF PLOT NO 62-159 (Block 30) 143-273 (Block 31) BLOCK NO 803 82 AT CHAHWA, DODOMA CITY, IN DODOMA REGION

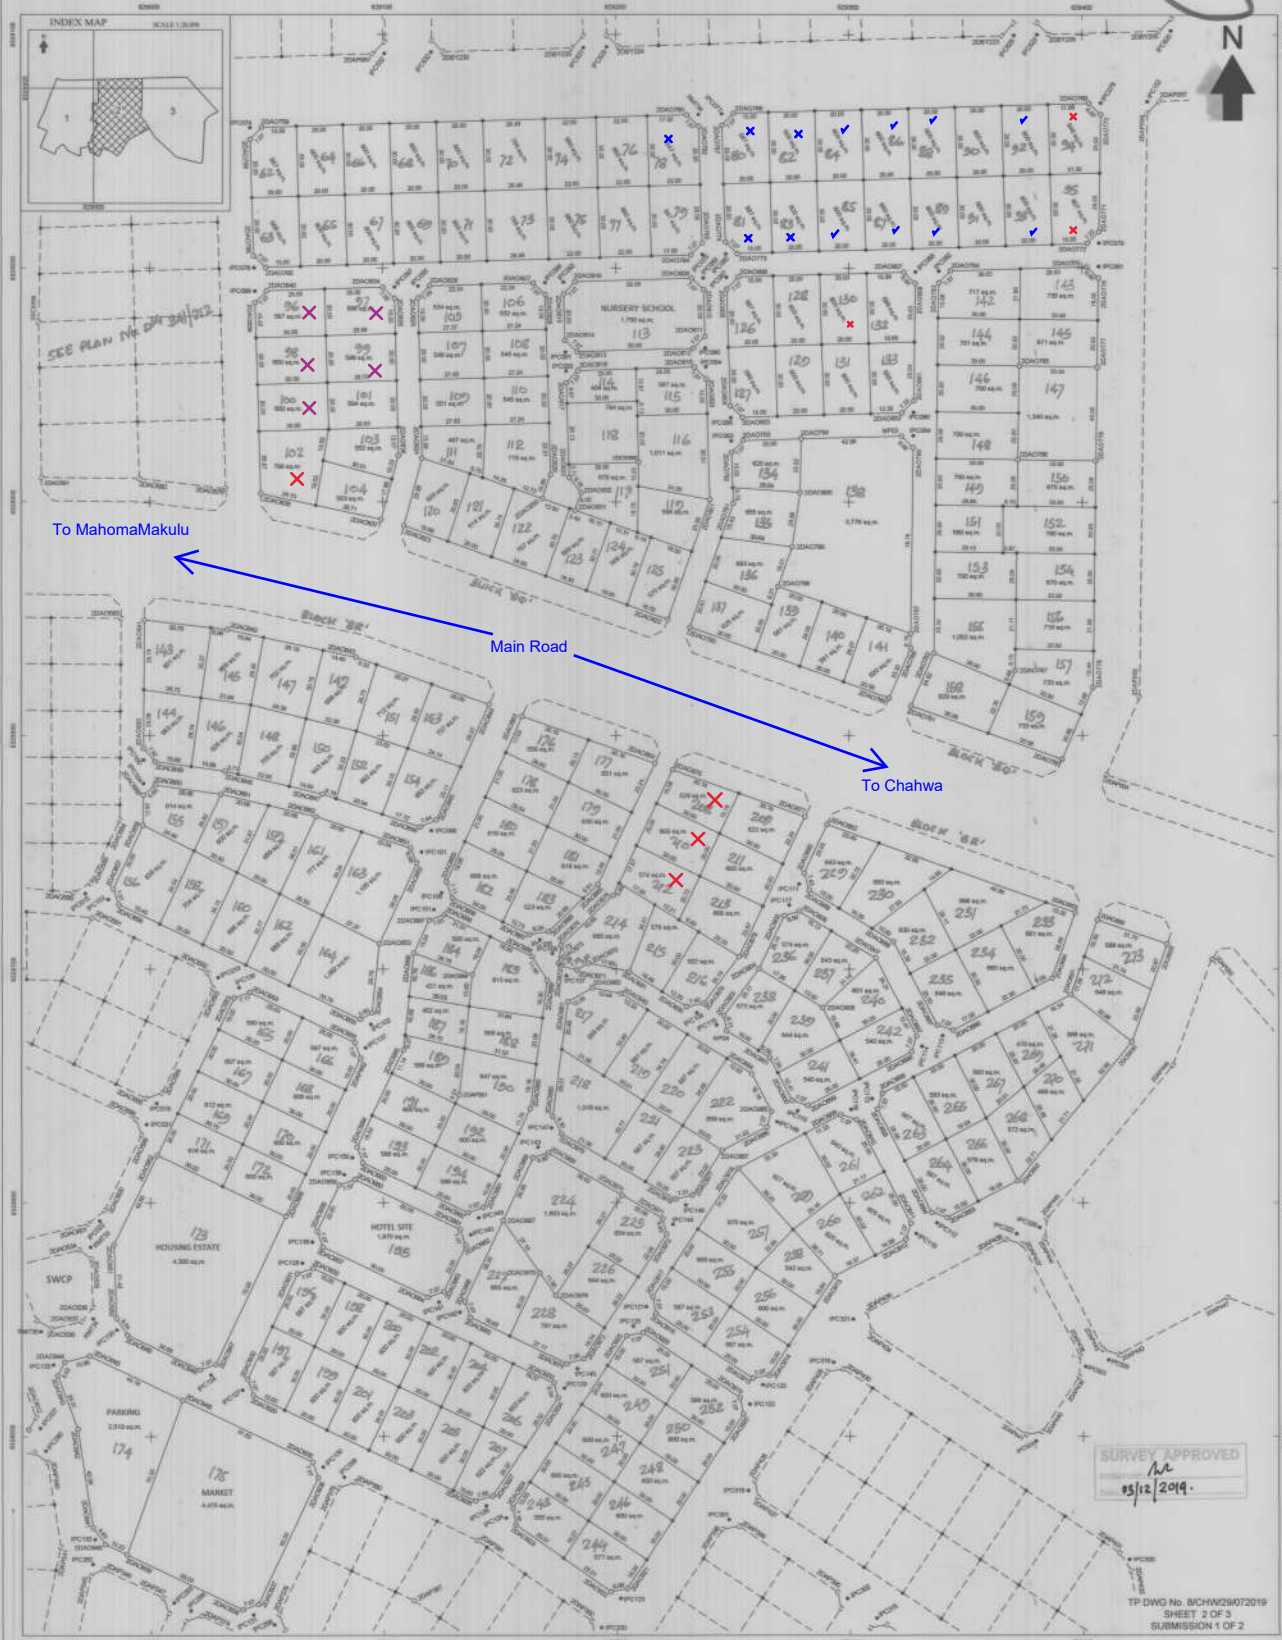

COMPS
MP
STD SHEET
ACTION CC

PLAN NO. D4 34/213

AMENDMENTS MADE BY
1: MAGNUS RAYNE 28/10/2019
2:
3:

PHOTOSTAT COPIES SENT TO
1:
2:
3:

PLAN DRAWN BY: AFROMAP LTD
I hereby certify that the survey represented by this plan was carried out in accordance with the survey regulations.

JUSTO NICHOLAS LYAMUYA
LICENSED SURVEYOR - AFROMAP LTD

REG PLAN NO. 10231

SURVEY APPROVED
05/12/2019

TP DWG No. 8/CHW28072019
SHEET 2 OF 3
SUBMISSION 1 OF 2