
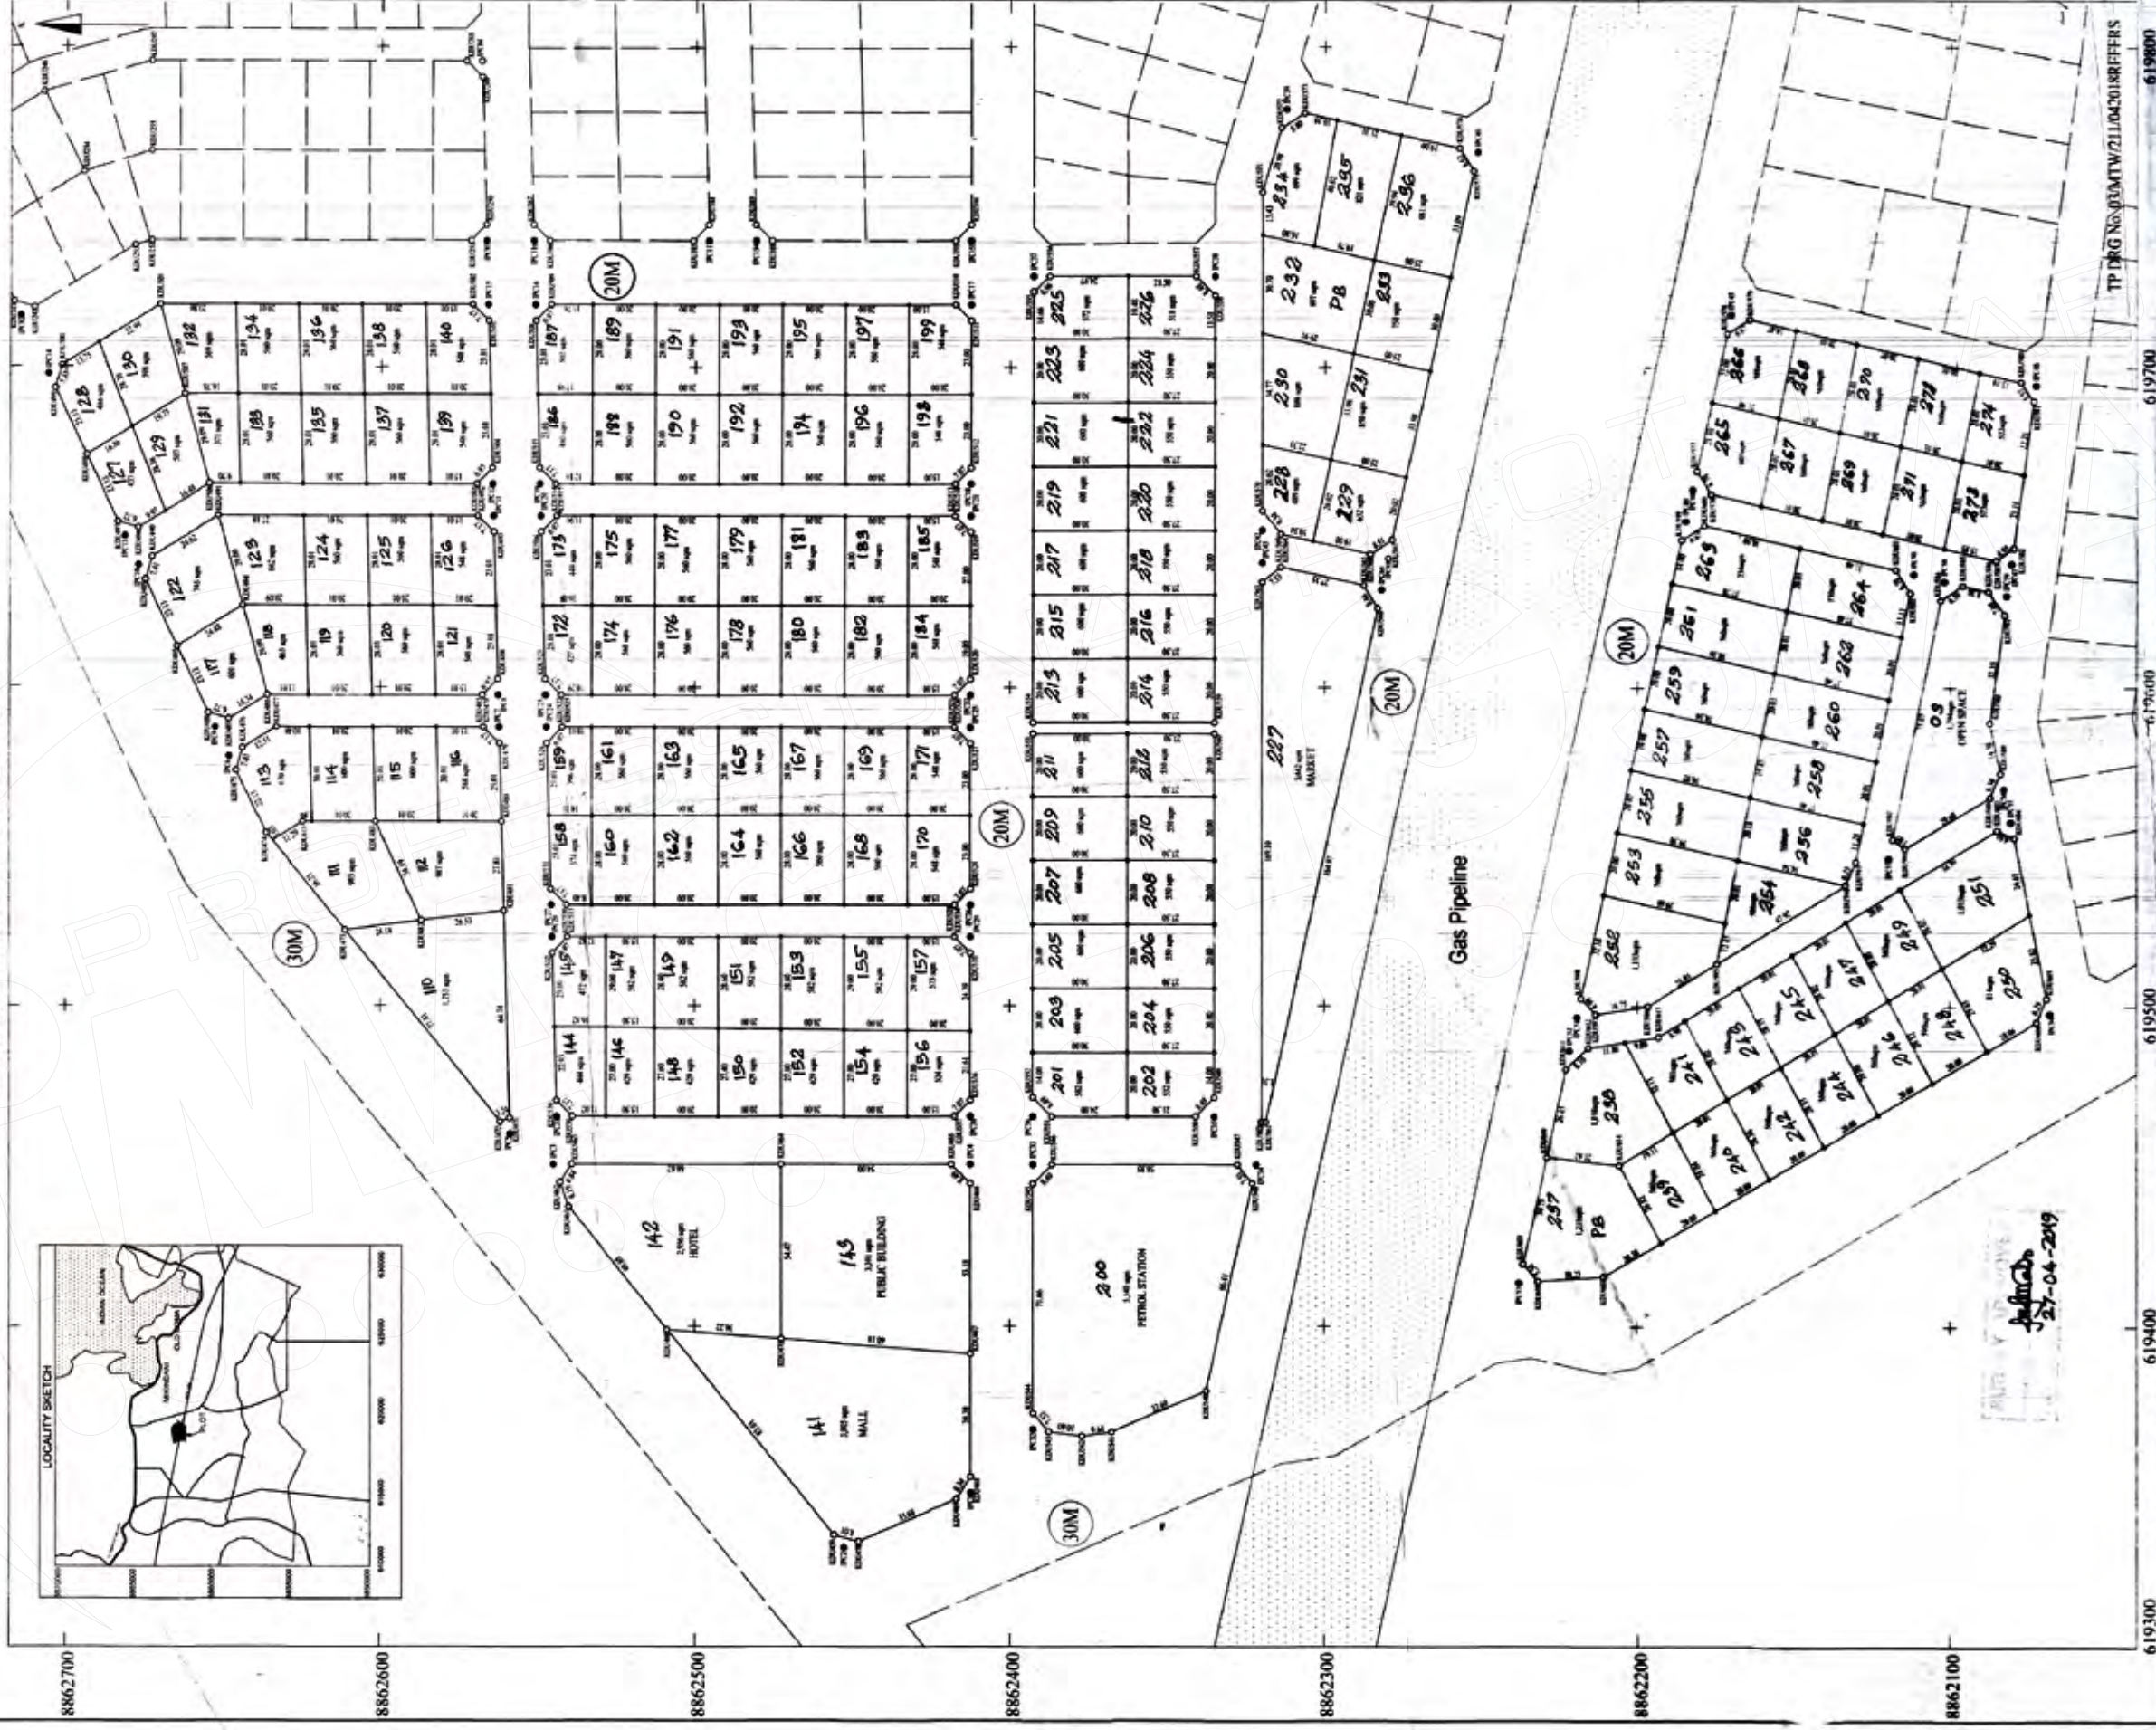


PHASE 1

**SURVEY OF PLOTS No. 110 – 274 BLOCK 'A' MTANDI
MTWARA MIKINDANI MUNICIPALITY**

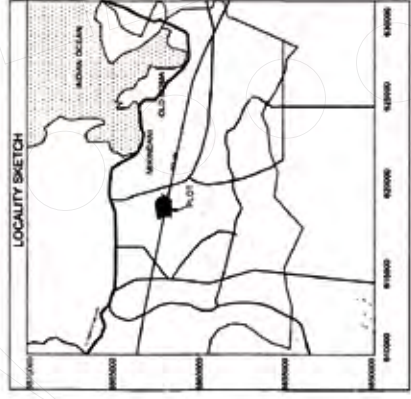

Comps No. **E9 93**

M. P. No. **296/11/20**

Sid Sheet **296/11**

Scale: 1:1000

Amendments made by:
Josa (Plots Numbering) 27.04.2019.

Photostat copies sent to:

Plan drawn by **JOHN MZIRAY**

I hereby certify that the survey represented by this plan was carried out in accordance with the survey regulations.


JOHN MZIRAY
LICENSED LAND SURVEYOR

DATE **24-04-2019**

PLAN No. E9 93/12

REGISTERED PLAN No **105290**

**SURVEY OF PLOTS No. 440-622 BLOCK 'A' MTANDI
MTWARA MIKINDANI MUNICIPALITY**

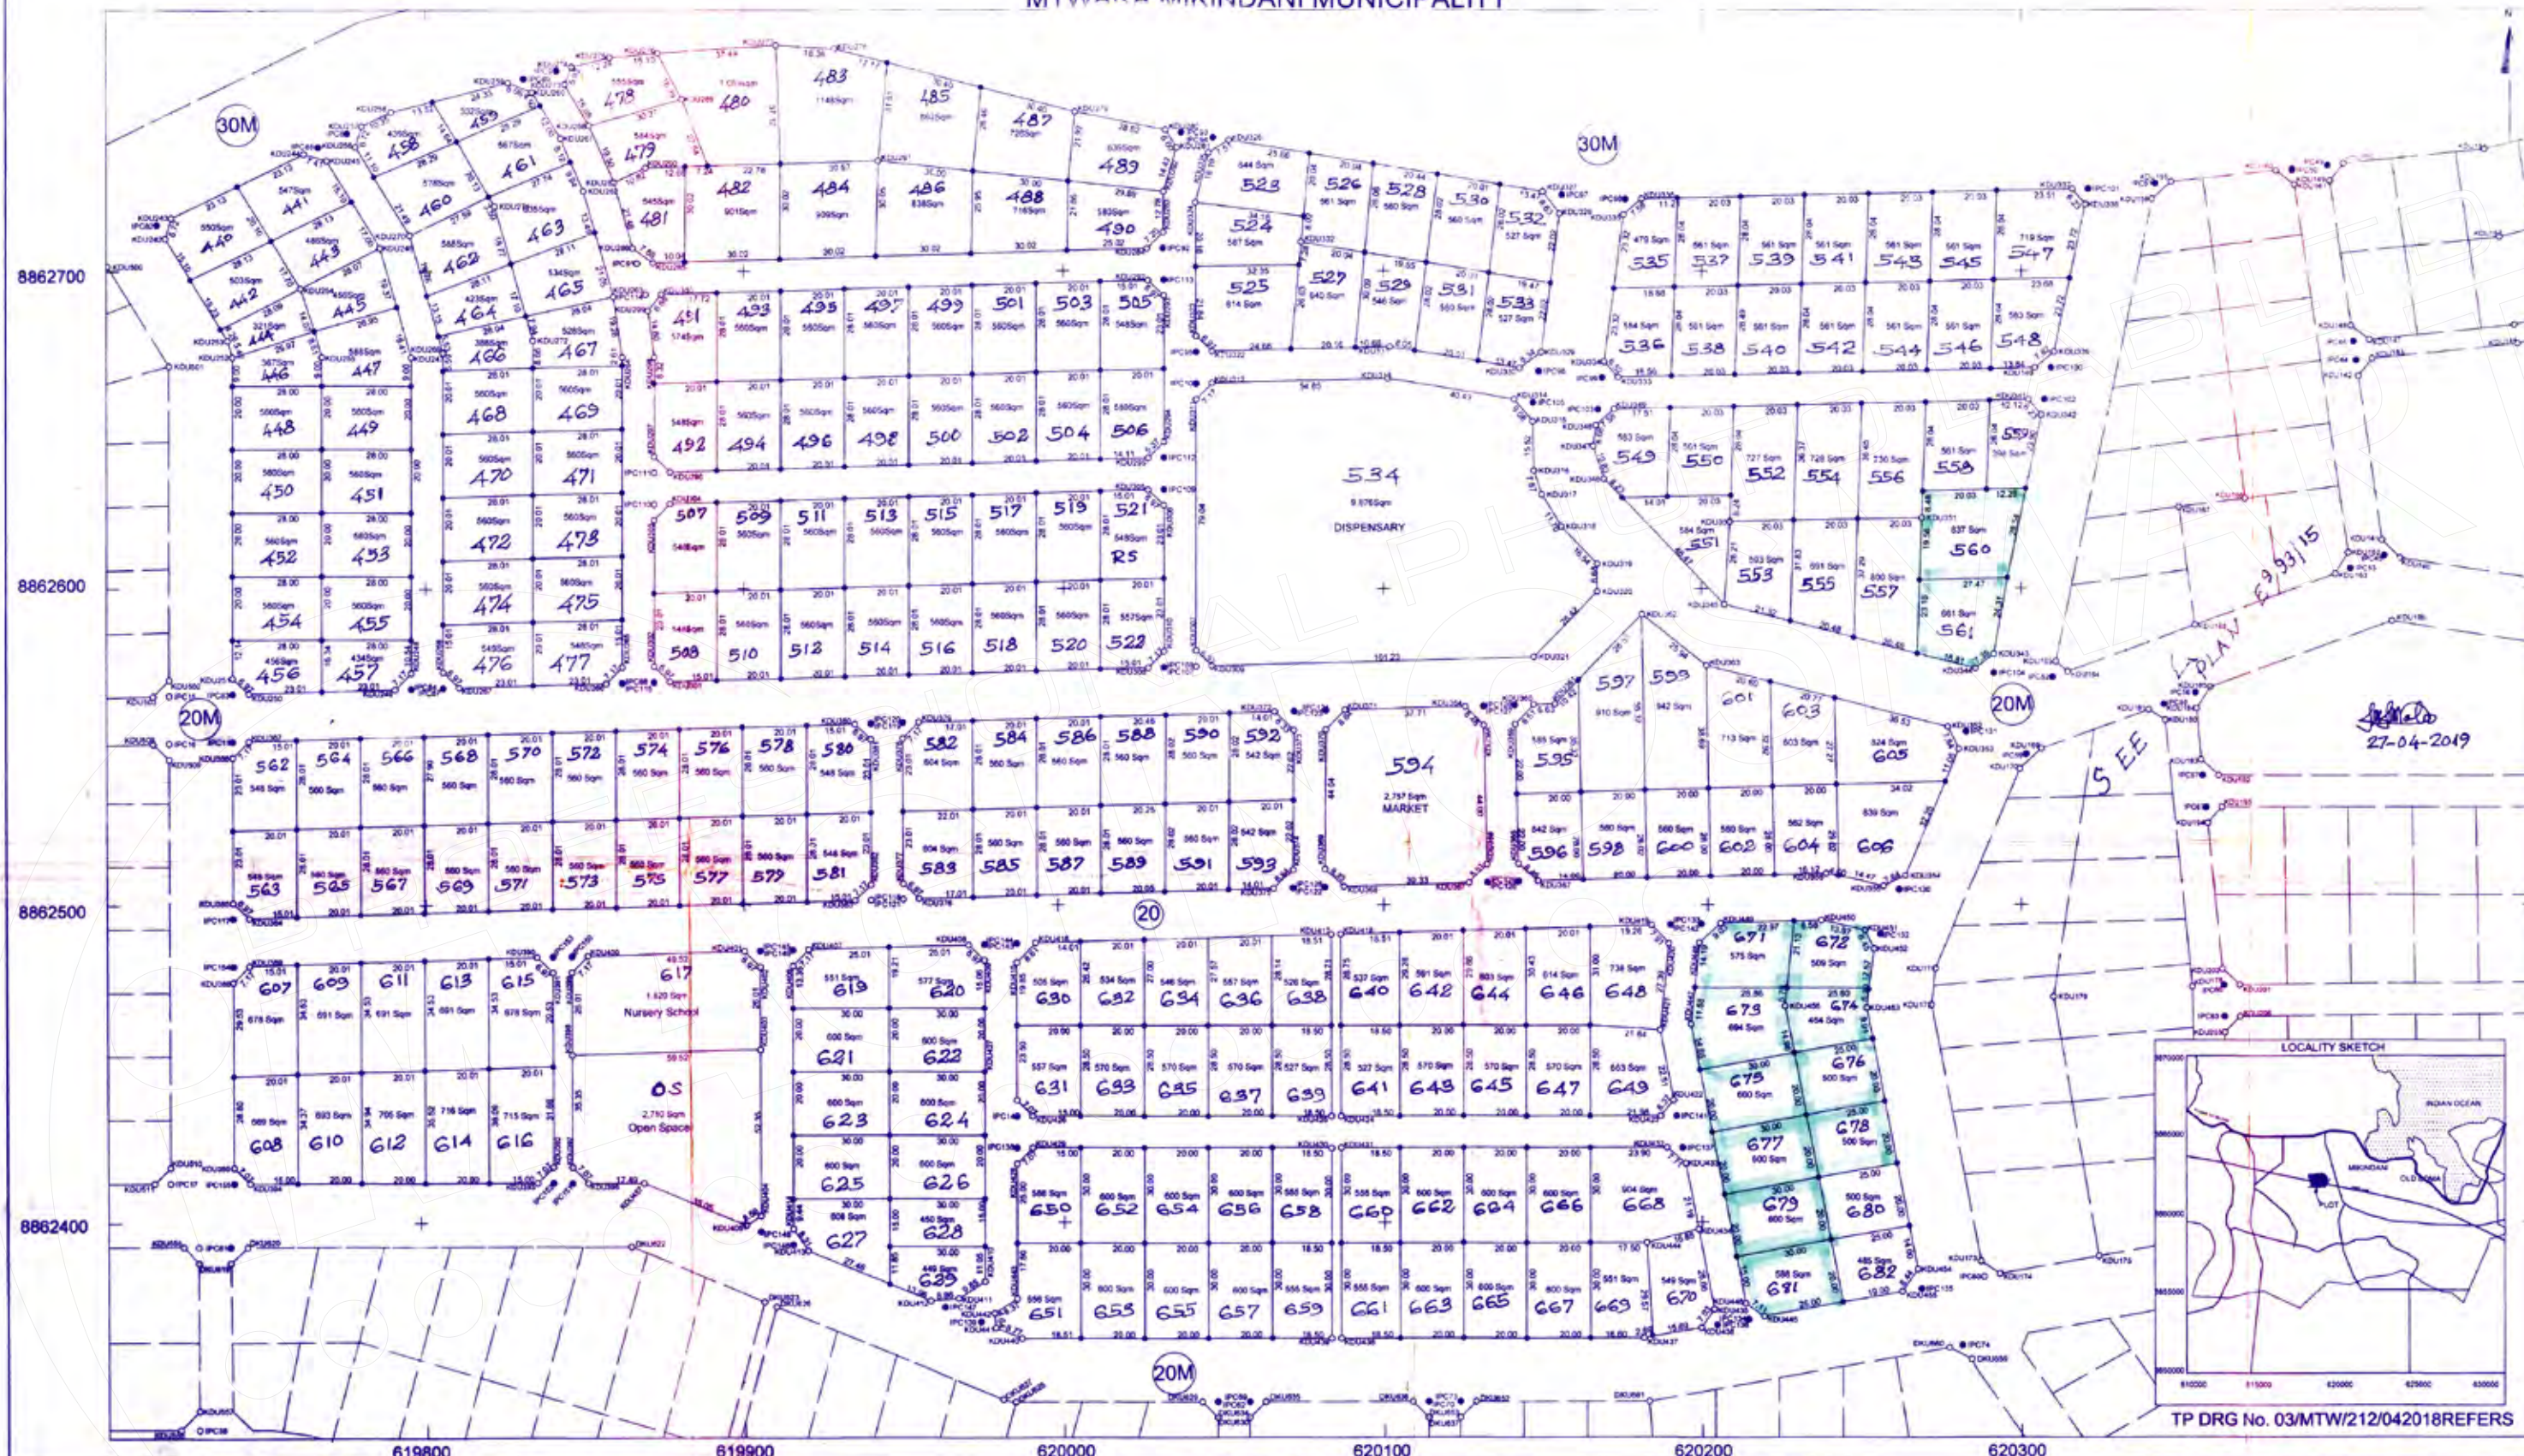

Comps No. E⁹ 93

M. P. No. 296/III/20

Std Sheet 296/III

PLAN No. E⁹ 93/14

Scale, 1:1000

Amendments made by:
1. Hosea (Plots Numbering) 27-04-2019

Photostat copies sent to:

Plan drawn by JOHN MZIRAY

I hereby certify that the survey represented by this plan was carried out in accordance with the survey regulations.


John Mziray
LICENSED LAND SURVEYOR

DATE 26-01-2019

REGISTERED PLAN No 105292

SURVEY OF PLOTS No. 275-439 BLOCK 'A' MTANDI
MTWARA MIKINDANI MUNICIPALITY

SEE PLAN E9 93/14

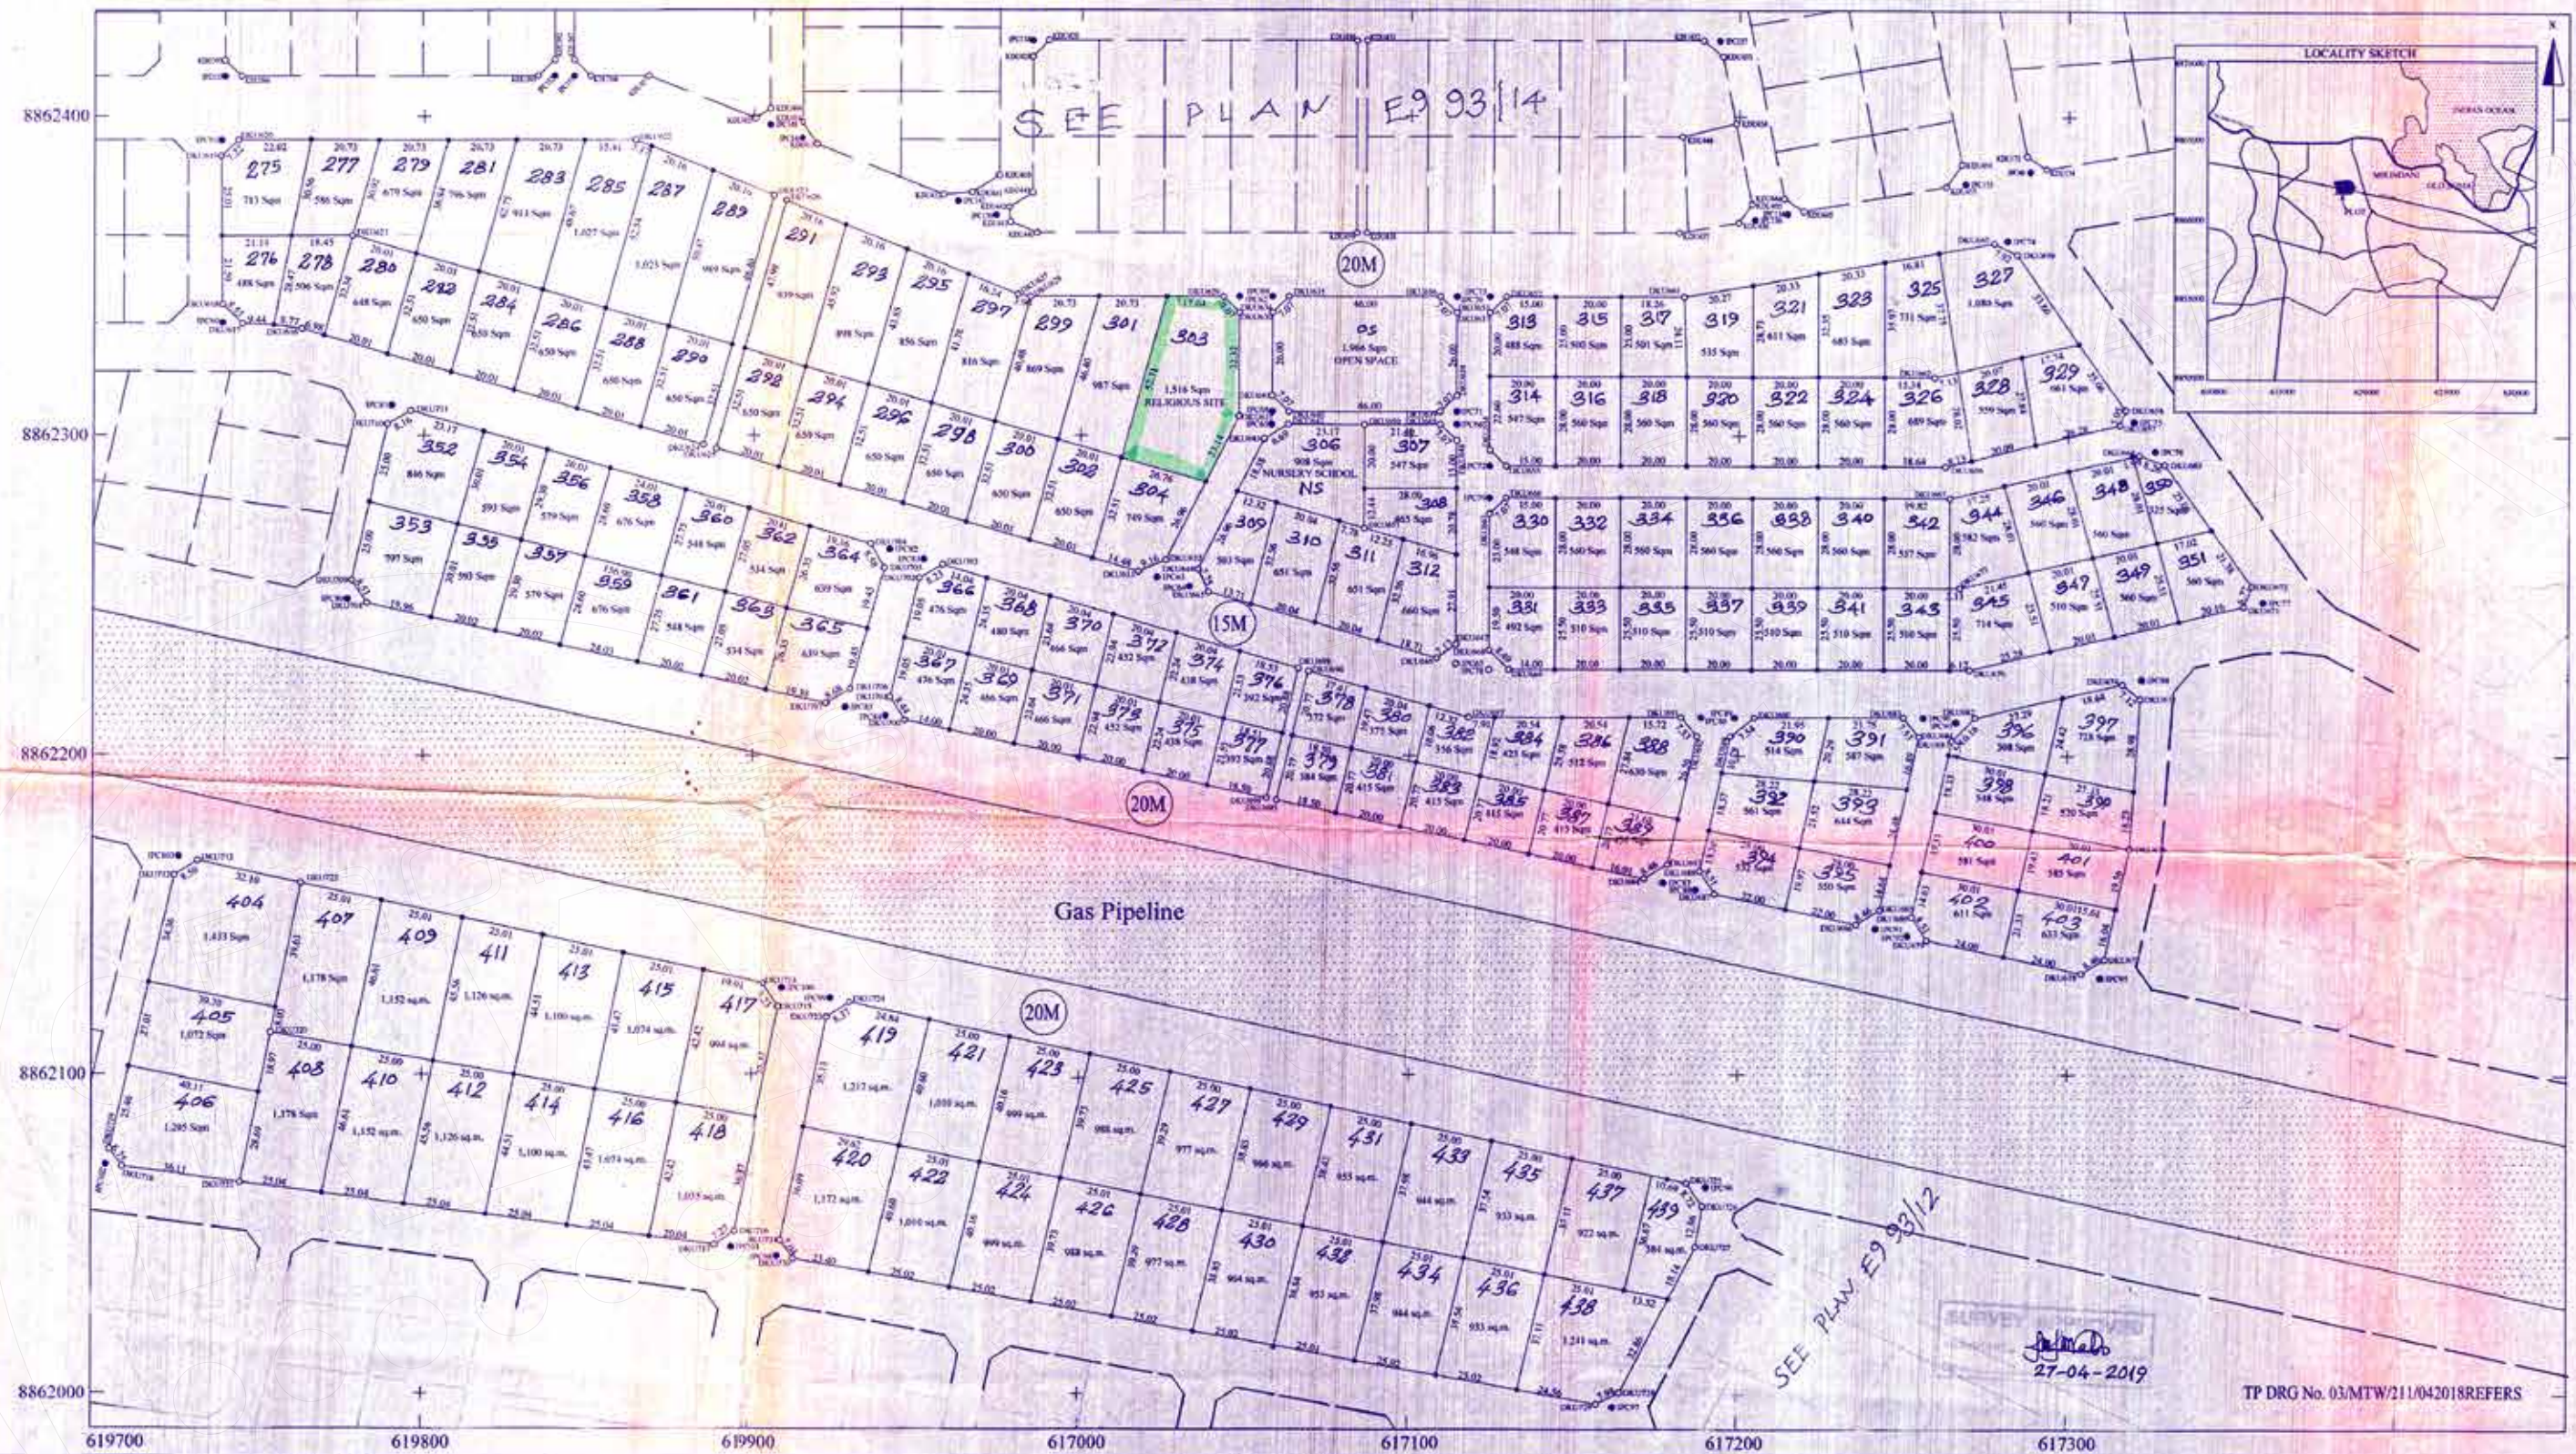

Comps No. E9 93

M. P. No. 296/III/20

Std Sheet 296/II

PLAN No. E9 93/13

Scale, 1:1000

Amendments made by:
Hosea (Plots Numbering) 27.04.2019

Photostat copies sent to:

Plan drawn by JOHN MZIRAY

I hereby certify that the survey represented by
this plan was carried out in accordance with the
survey regulations.



[Signature]
LICENSED LAND SURVEYOR

DATE 26-1-2019

REGISTERED PLAN No 105291

TP DRG No. 03/MTW/211/042018REFERS

**SURVEY OF PLOTS No. 683-897 BLOCK 'A' MTANDI
MTWARA MIKINDANI MUNICIPALITY**

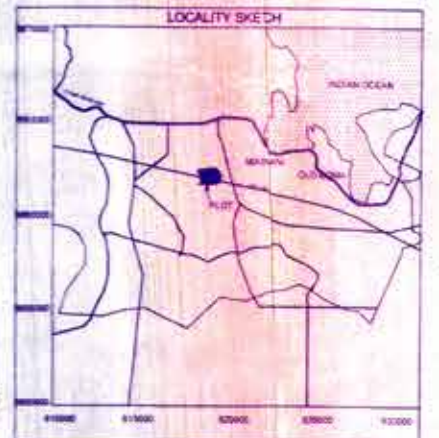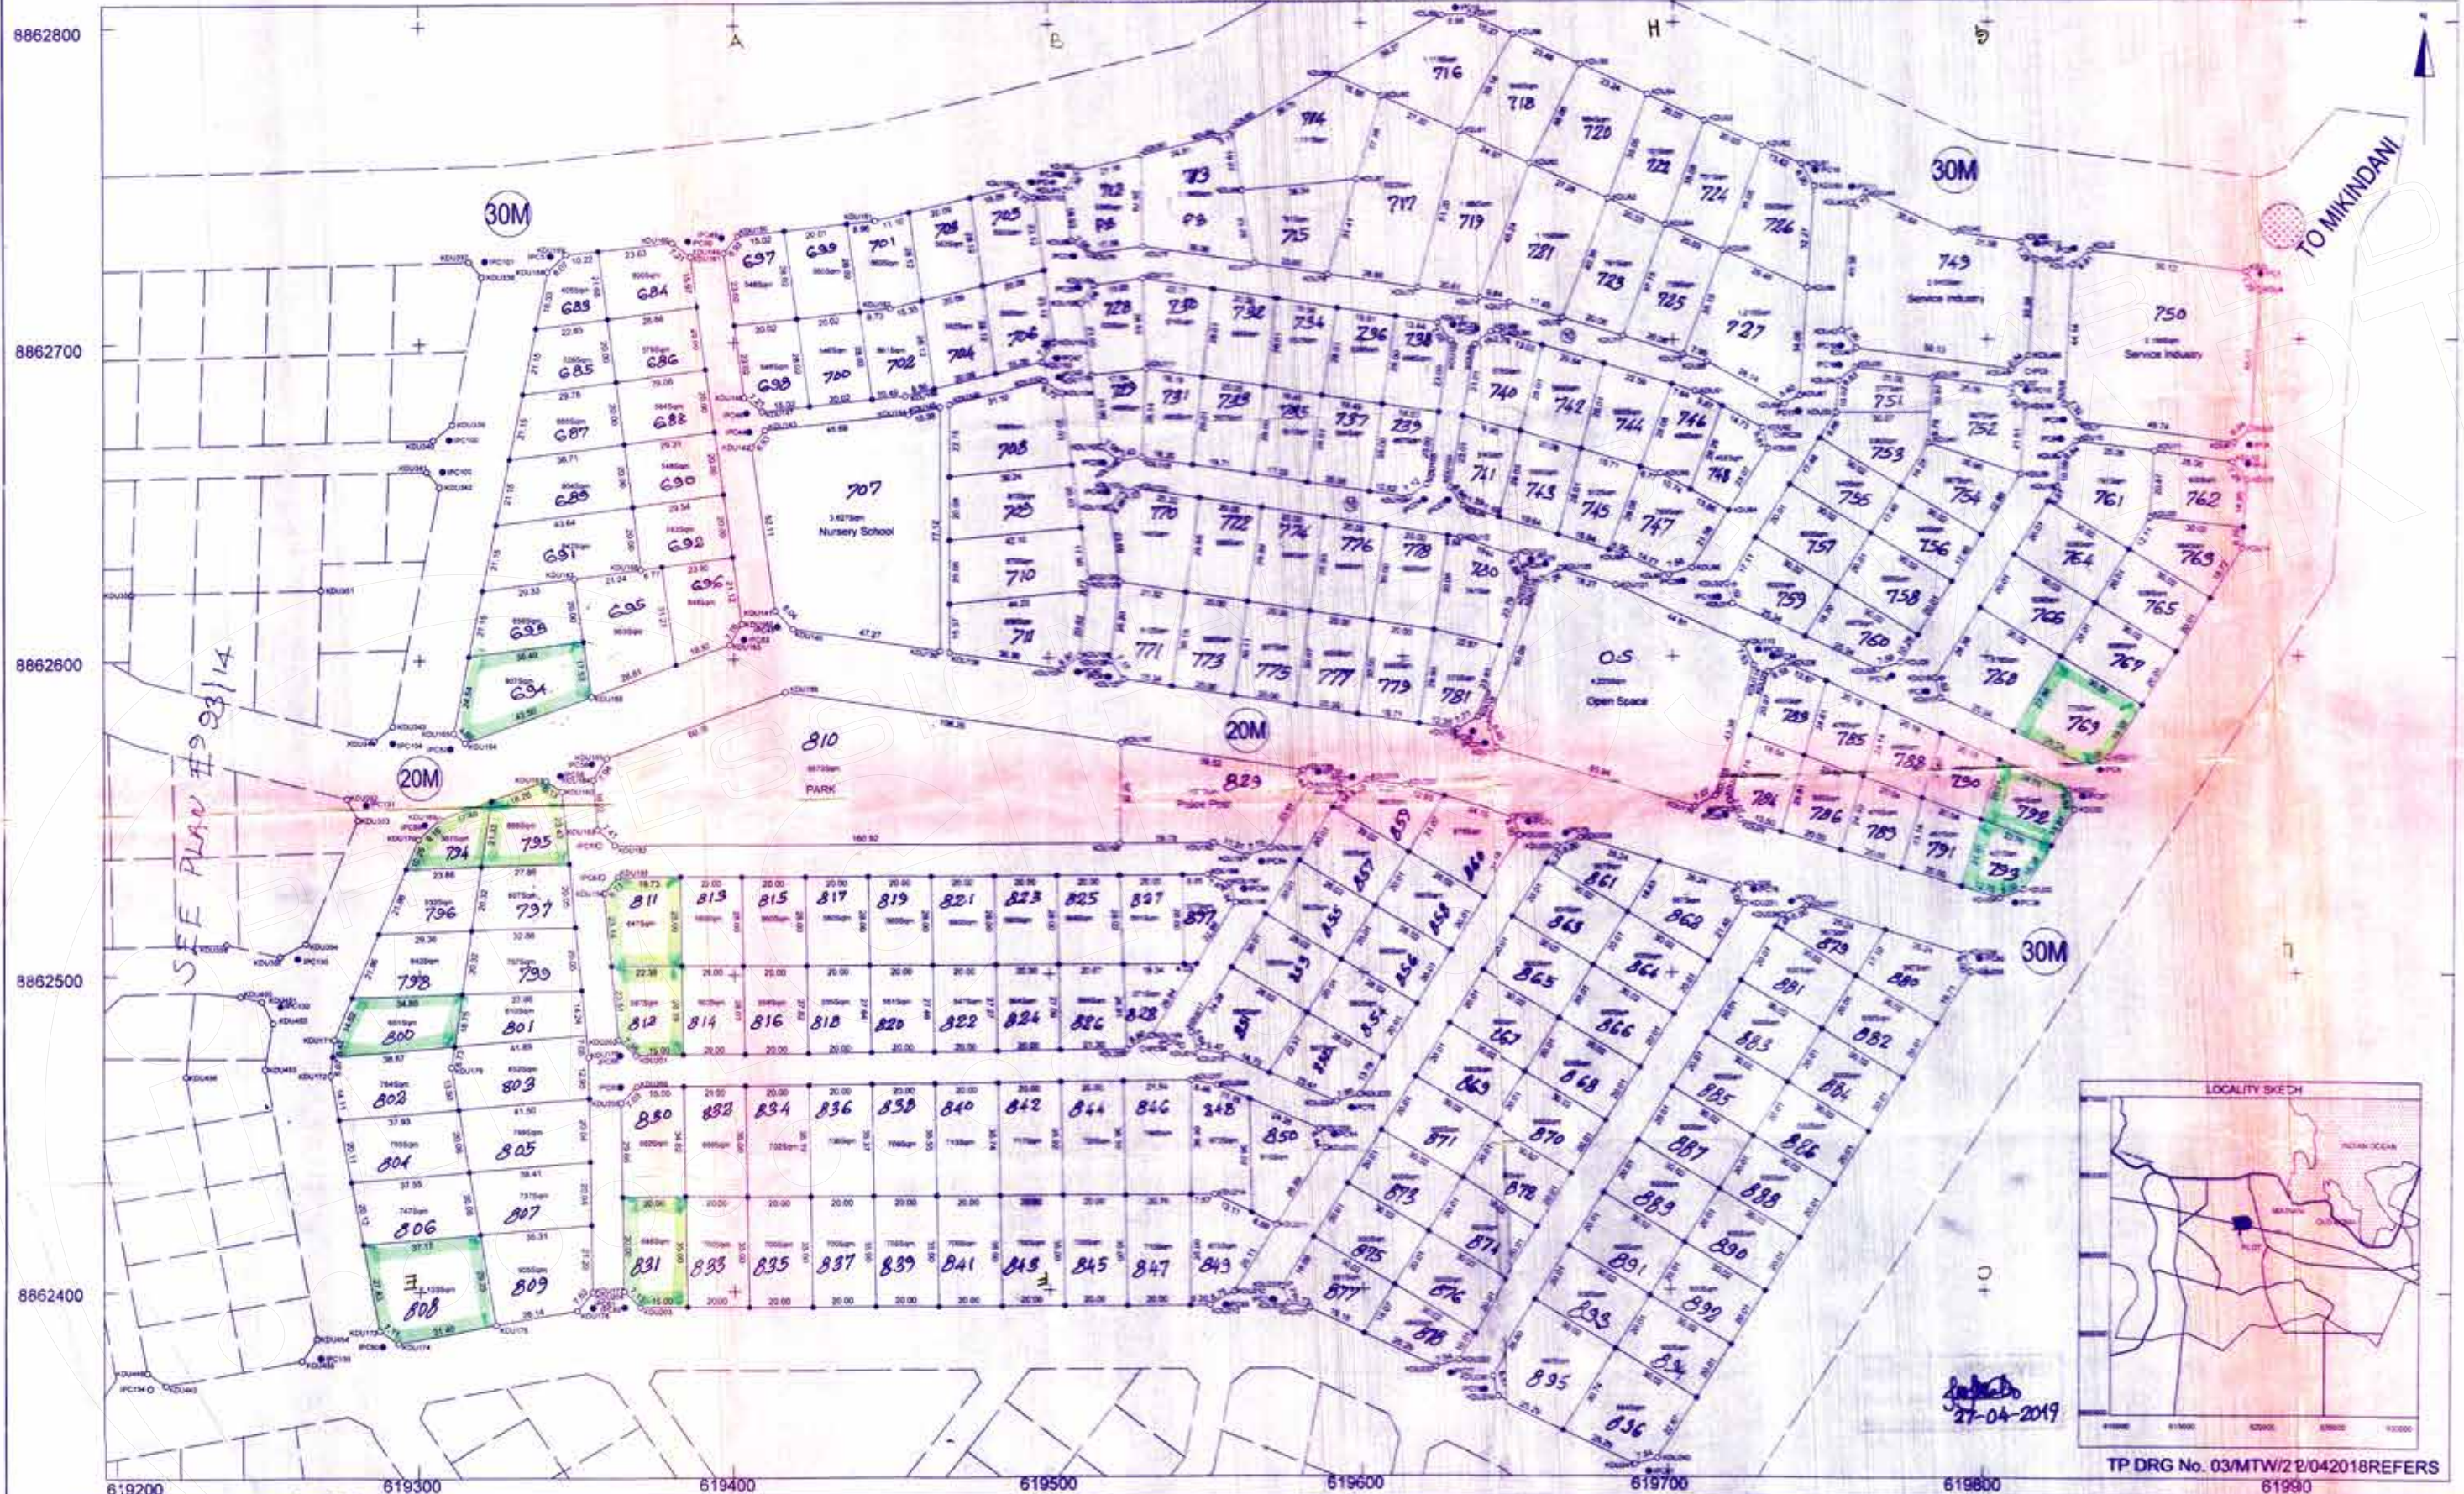

TP DRG No. 03/MTW/2/042018 REFERS
61990

Comps No. E⁹ 93
M. P. No. 296/III/20
Std Sheet 296/III


PLAN No. E⁹ 93/15

Scale: 1:1000
Amendments made by
1. 27-04-2019
Photostat copies sent to:

(2)

Plan drawn by JOHN MZIRAY
I hereby certify that the survey represented by
this plan was carried out in accordance with the
survey regulations.
LICENSED LAND SURVEYOR
DATE 28-04-2019
REGISTERED PLAN No. 105293

PHASE 2

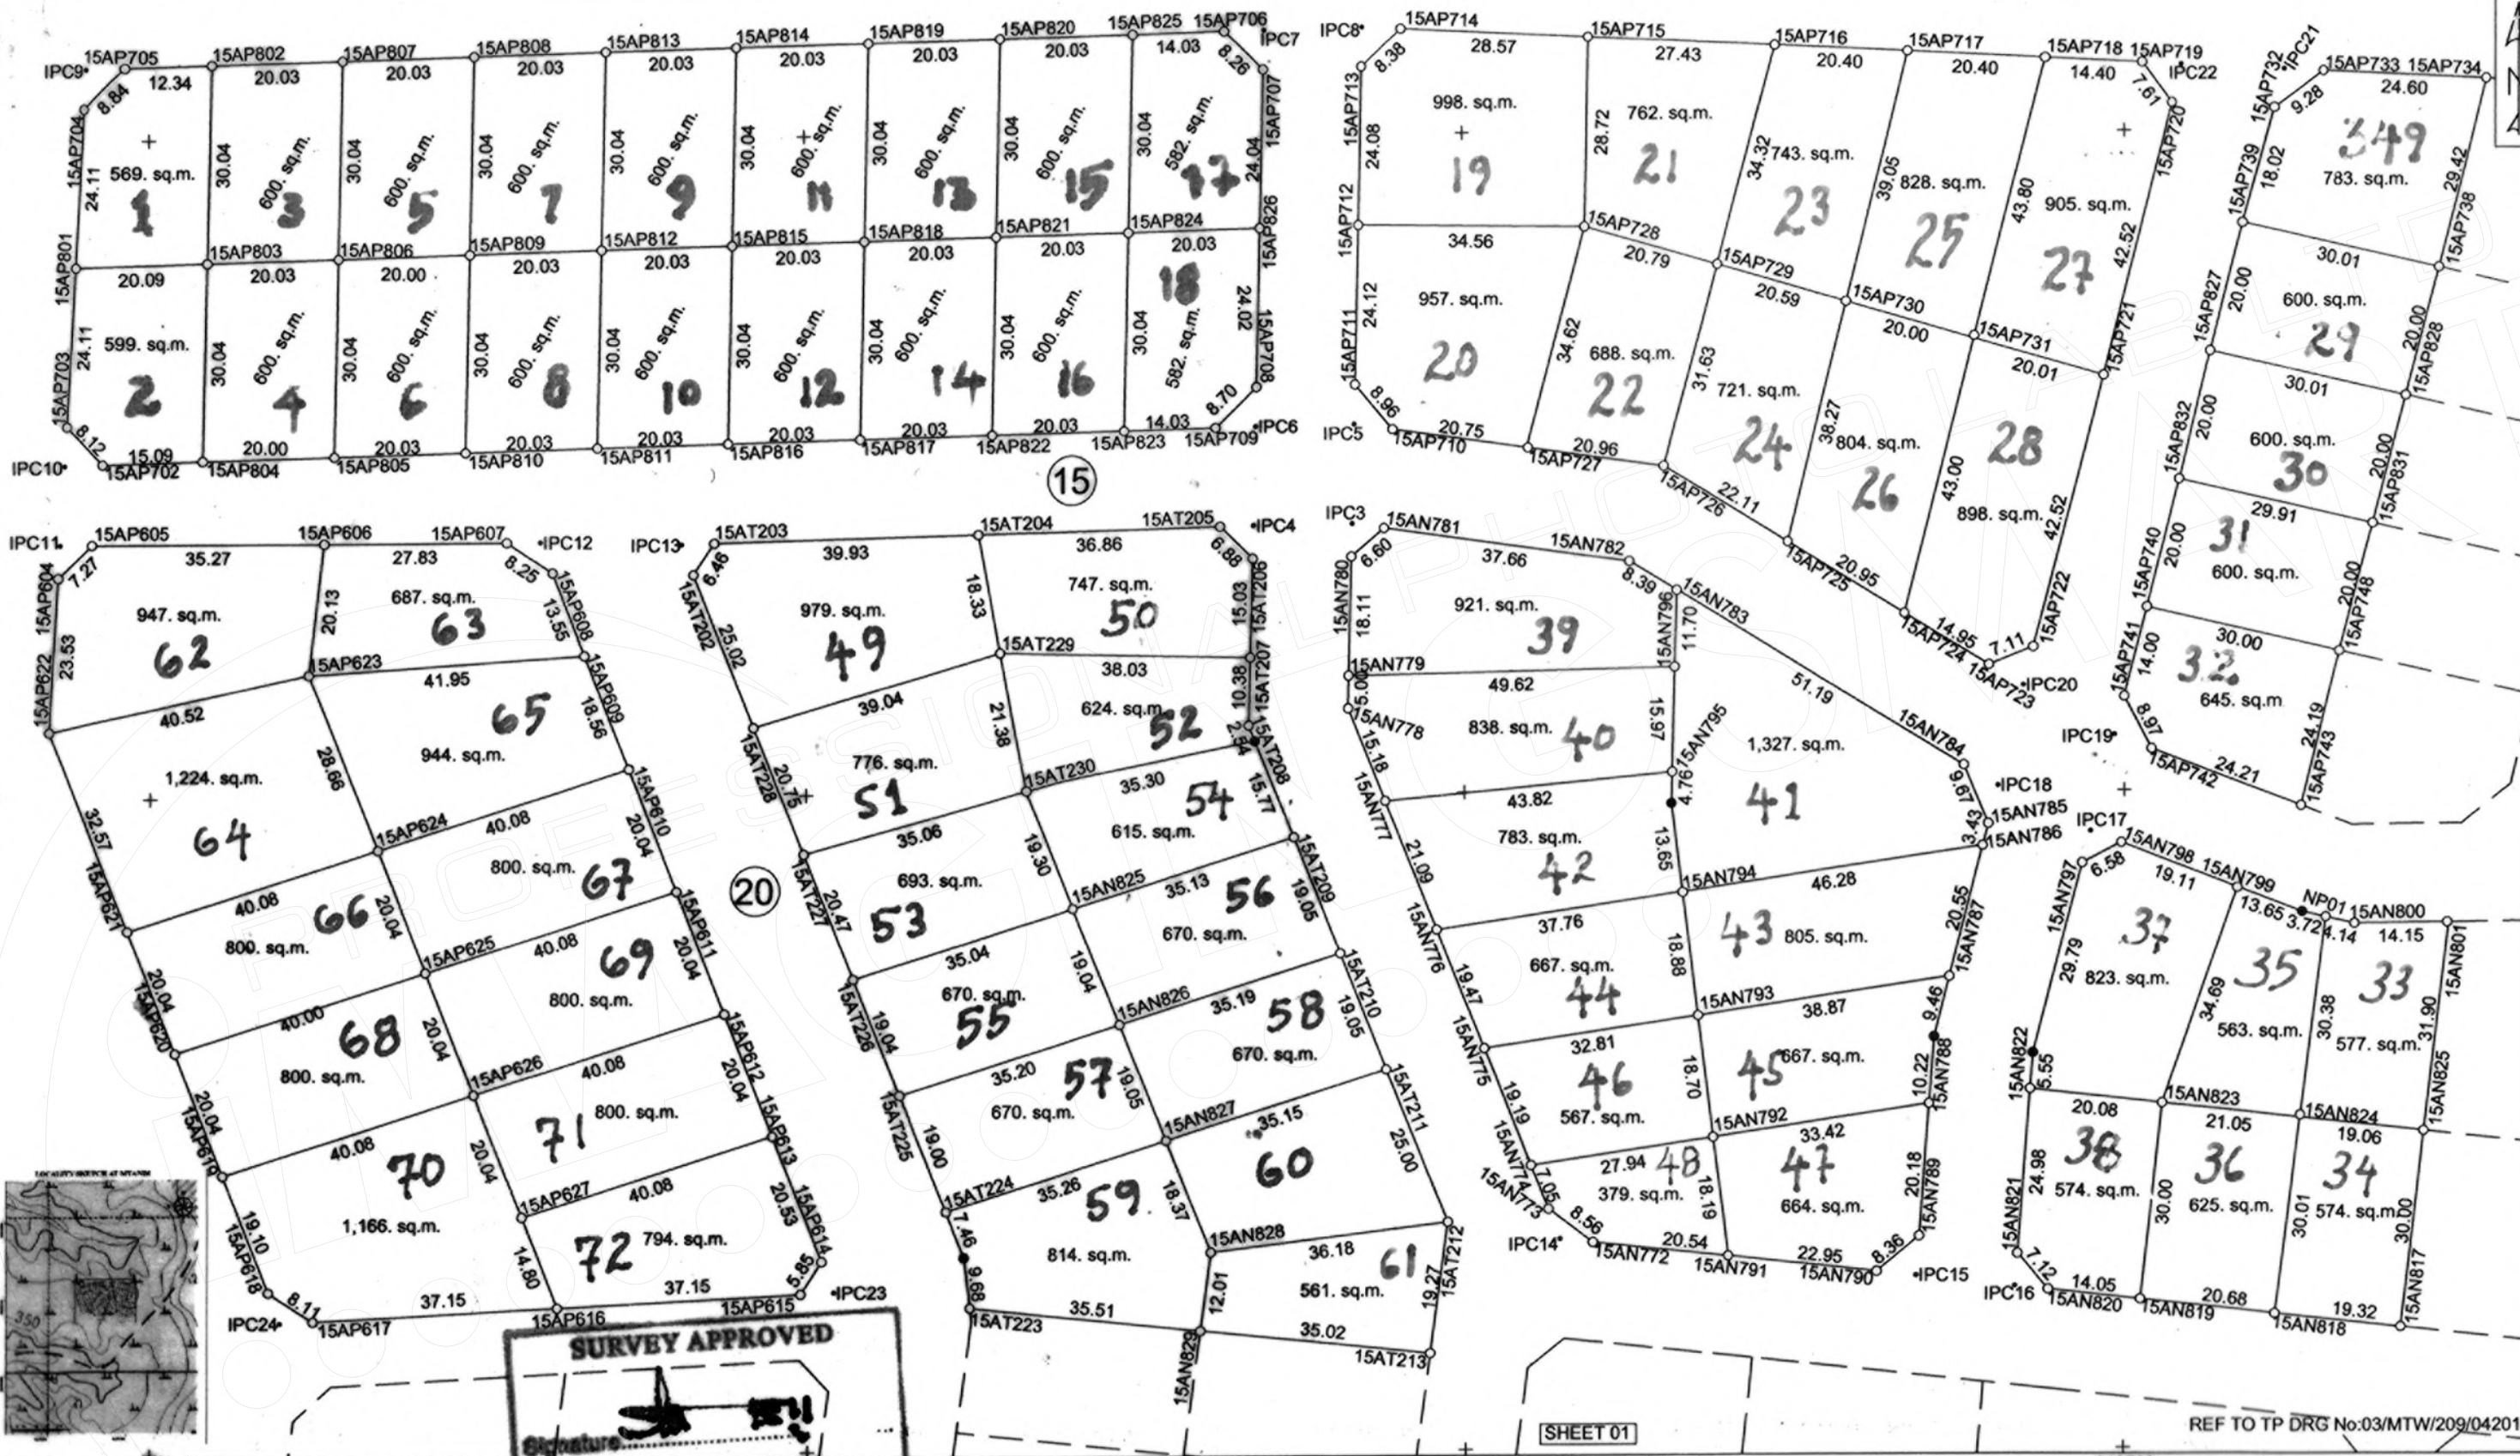


MP FILE 296/10/20
 STD No. 296/10
 COMPS E⁹ 93
 DIAN No E⁹/93/23

SURVEY APPROVED
 Signature: [Signature]
 REGIONAL LAND SURVEYOR MTWARA
 Date 27-02-2024

SCALE 1:1,000
 AMMENDMENTS MADE BY:
 1. Plot No. by: Komba A.M
 2.
 3.
 PHOTOSTAT COPIES SENT TO:
 1.
 2.
 3.

Plan Drawn by TOMMY MASTER
 I hereby certify that the survey represented by this plan was carried out in accordance with the survey regulations.
 [Signature]
 LICENSED LAND SURVEYOR
 HANS ONESMO MSEMBO
 DATE 16 / 02 / 2024
 REGISTERED PLAN 190014

SURVEY OF PLOTS No. 73-128 BLOCK B AT MTANDI MTWARA MUNICIPALITY

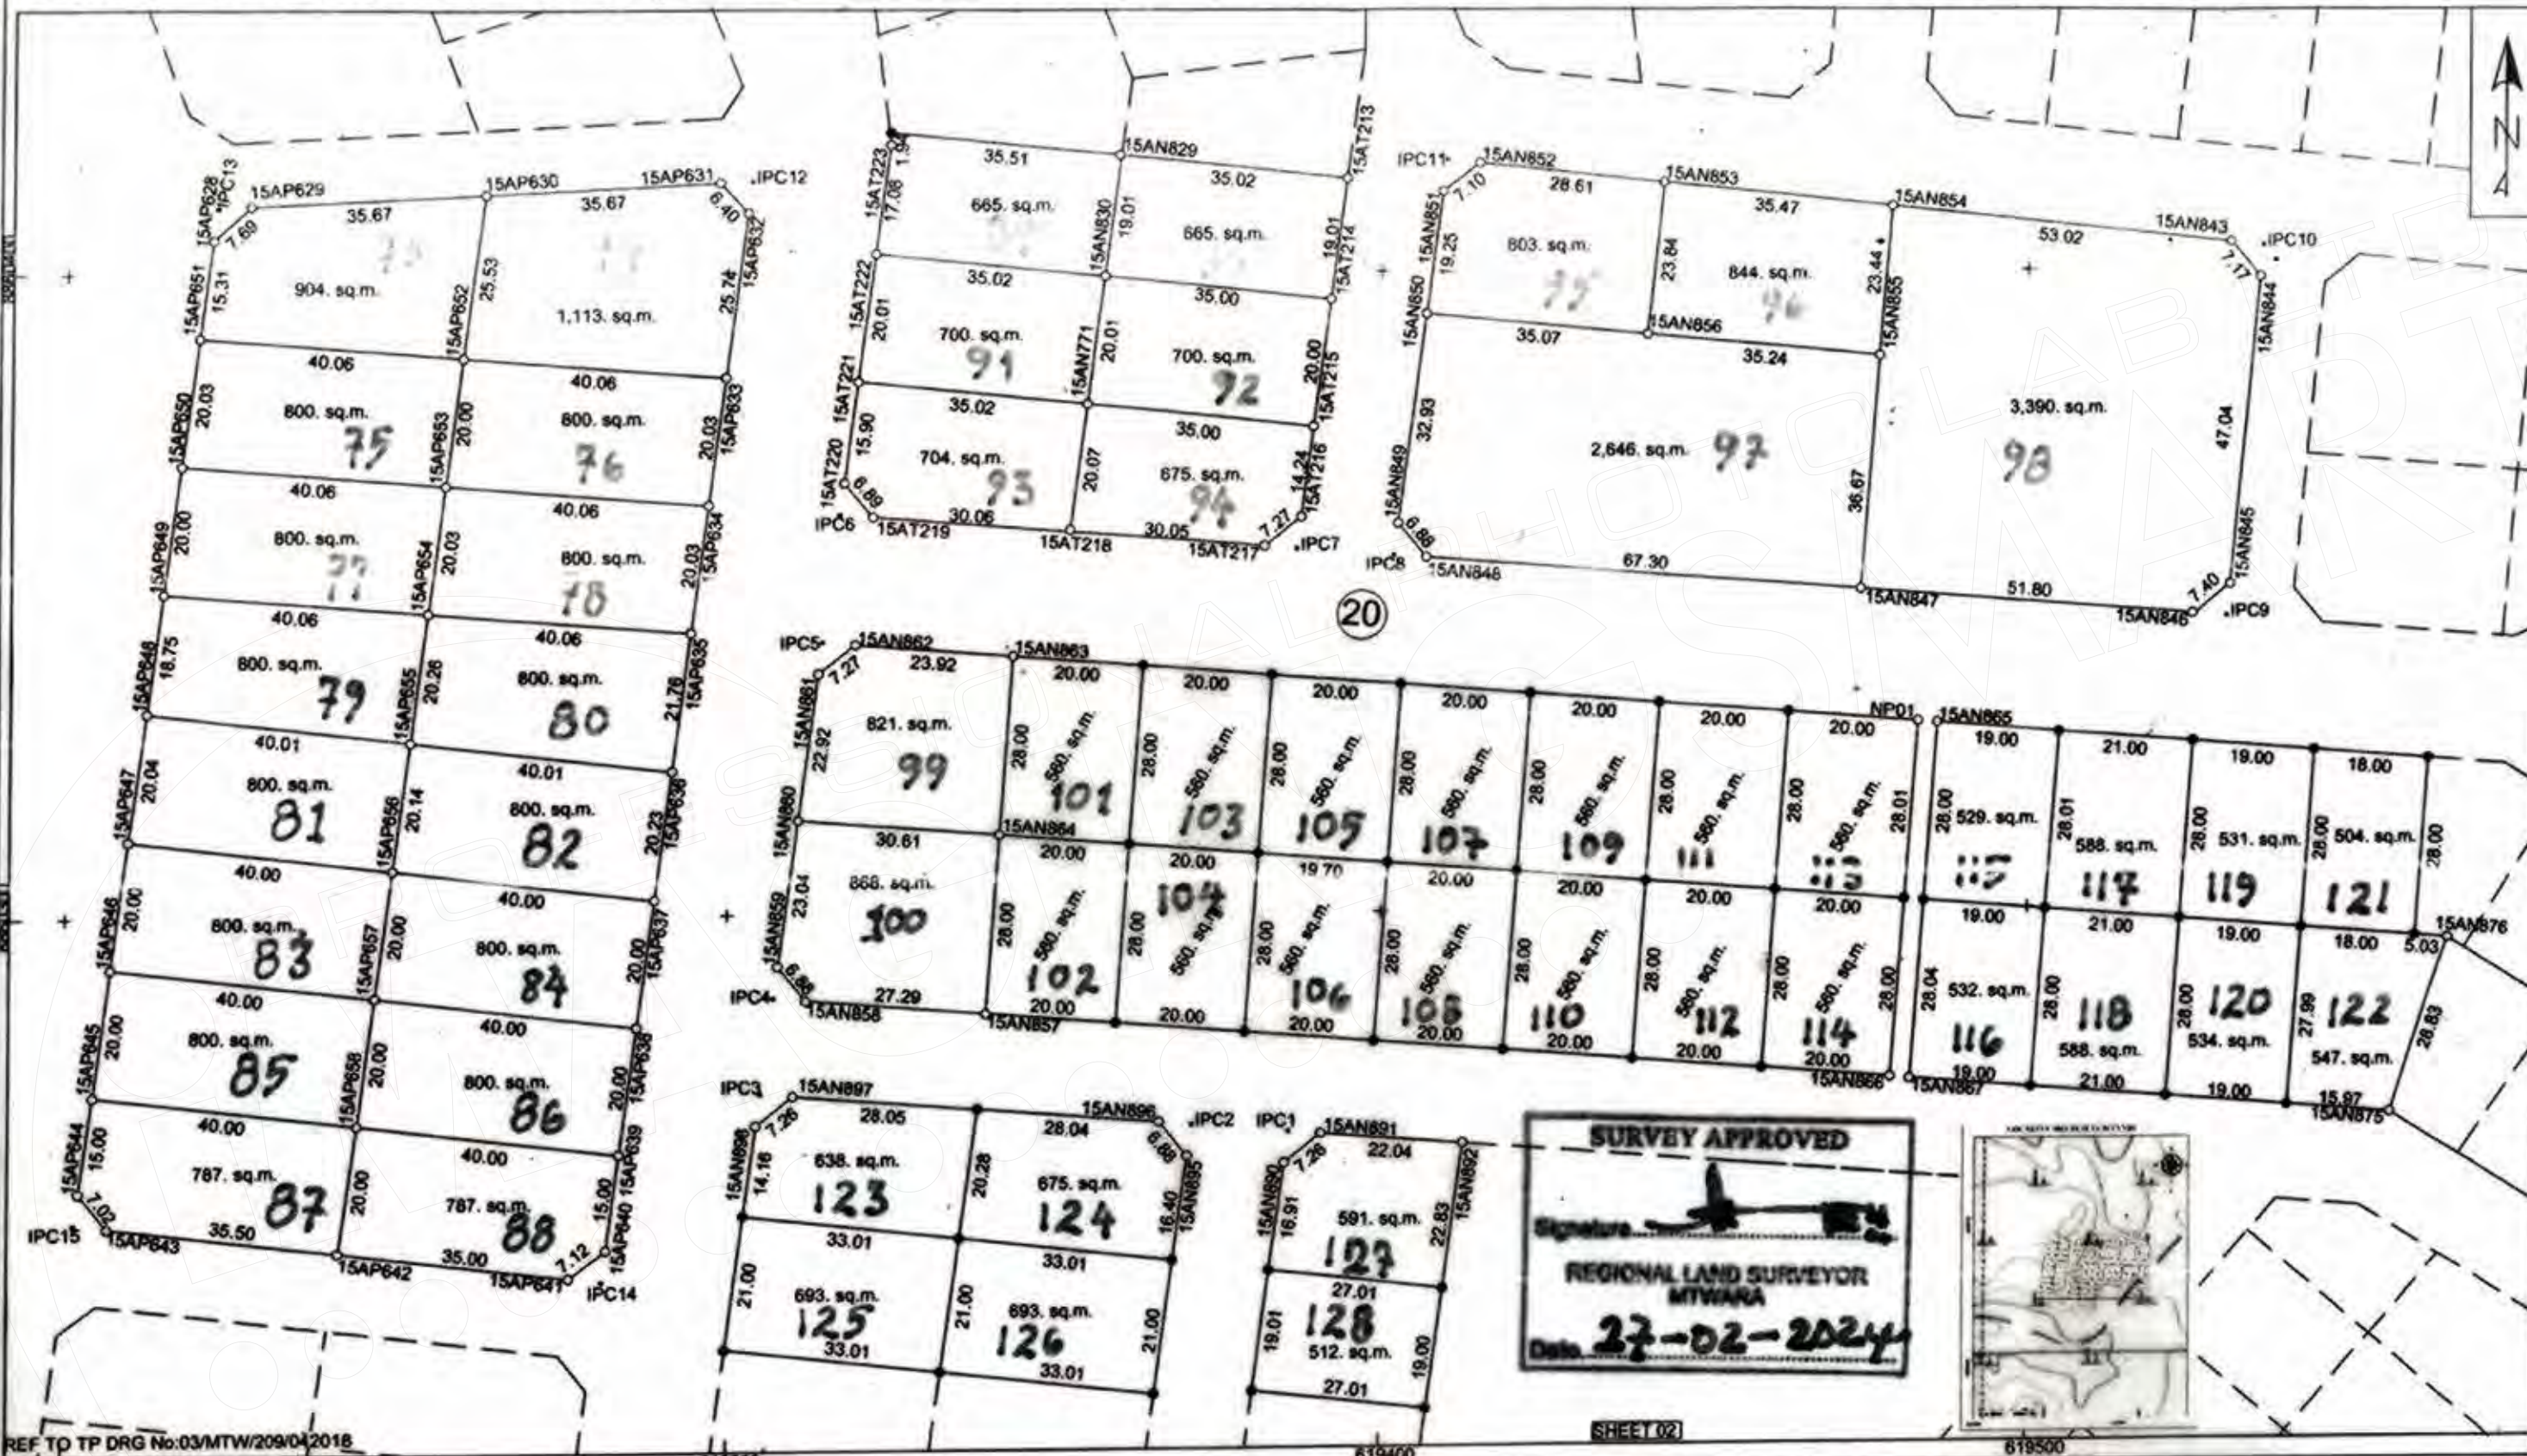


REF TO TP DRG No:03/MTW/209/04/2018
619200

MP FILE 296/10/120
STD No. 296/10
COMPS. E9/93
PLAN No. E9/93/24

SCALE 1:1,000
AMMENDMENTS MADE BY:
1. Plot 12. By - Kambwa M
2. Plot 12. By - Kambwa M
3. Plot 12. By - Kambwa M
PHOTOSTAT COPIES SENT TO:
1. Plot 12. By - Kambwa M
2. Plot 12. By - Kambwa M
3. Plot 12. By - Kambwa M

Plan Drawn by TOMMY
I hereby certify that the survey represented by this plan was carried out in accordance with the survey regulations.
[Signature]
LICENSED LAND SURVEYOR
HANS ONESMO MSEMU
DATE 16/02/2024
REGISTERED PLAN No. 190915

SURVEY OF PLOTS No. 129 - 173 & 347-348 BLOCK AT MTANDI MTWARA MUNICIPALITY

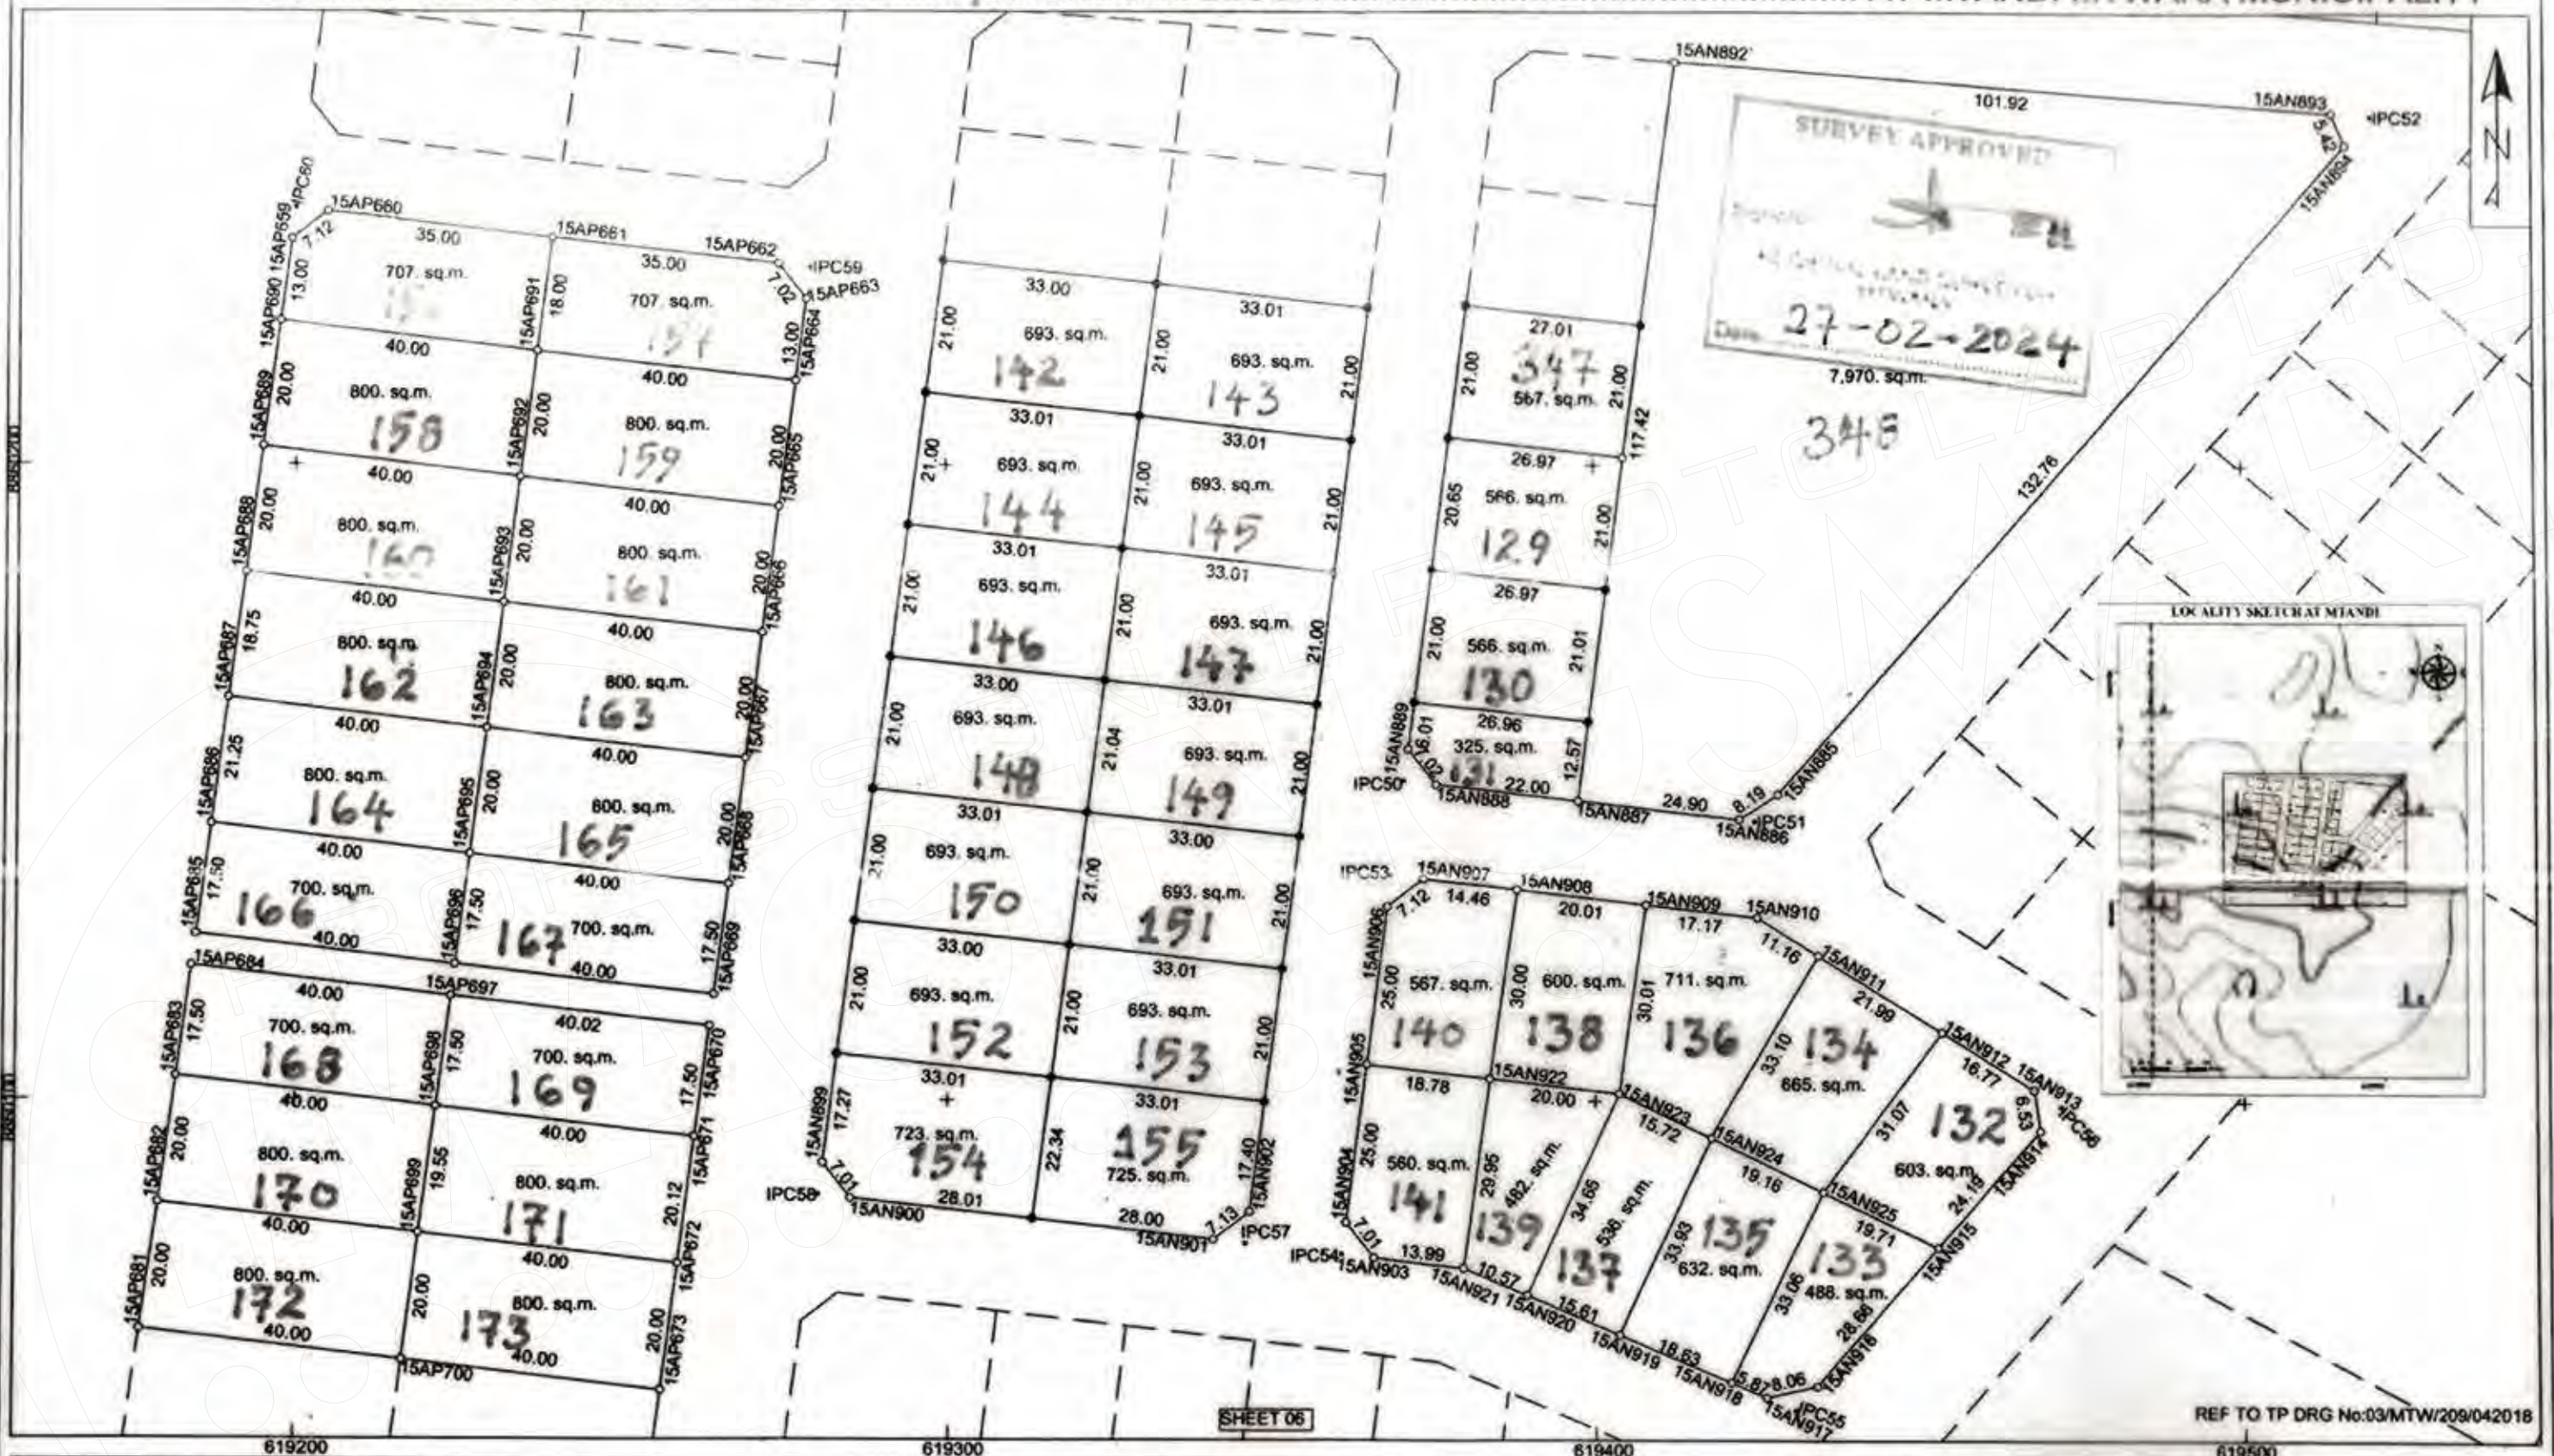


MP FILE 296/118/20
 STD No. 296/118
 COMPS E9/93
 PLAN No. E9/93/25

SCALE 1:1,000
 AMMENDMENTS MADE BY:
 1. F. M. N. - HANSO A.M.
 2.
 3.
 PHOTOSTAT COPIES SENT TO:
 1.
 2.
 3.

Plan Drawn by TOMMY
 I hereby certify that the survey represented by this plan was carried out in accordance with the survey regulations.
 HANS ONESMO MSEMU
 LICENSED LAND SURVEYOR
 DATE 16/02/2024
 REGISTERED PLAN NO. 190916

MTWARA MUNICIPALITY

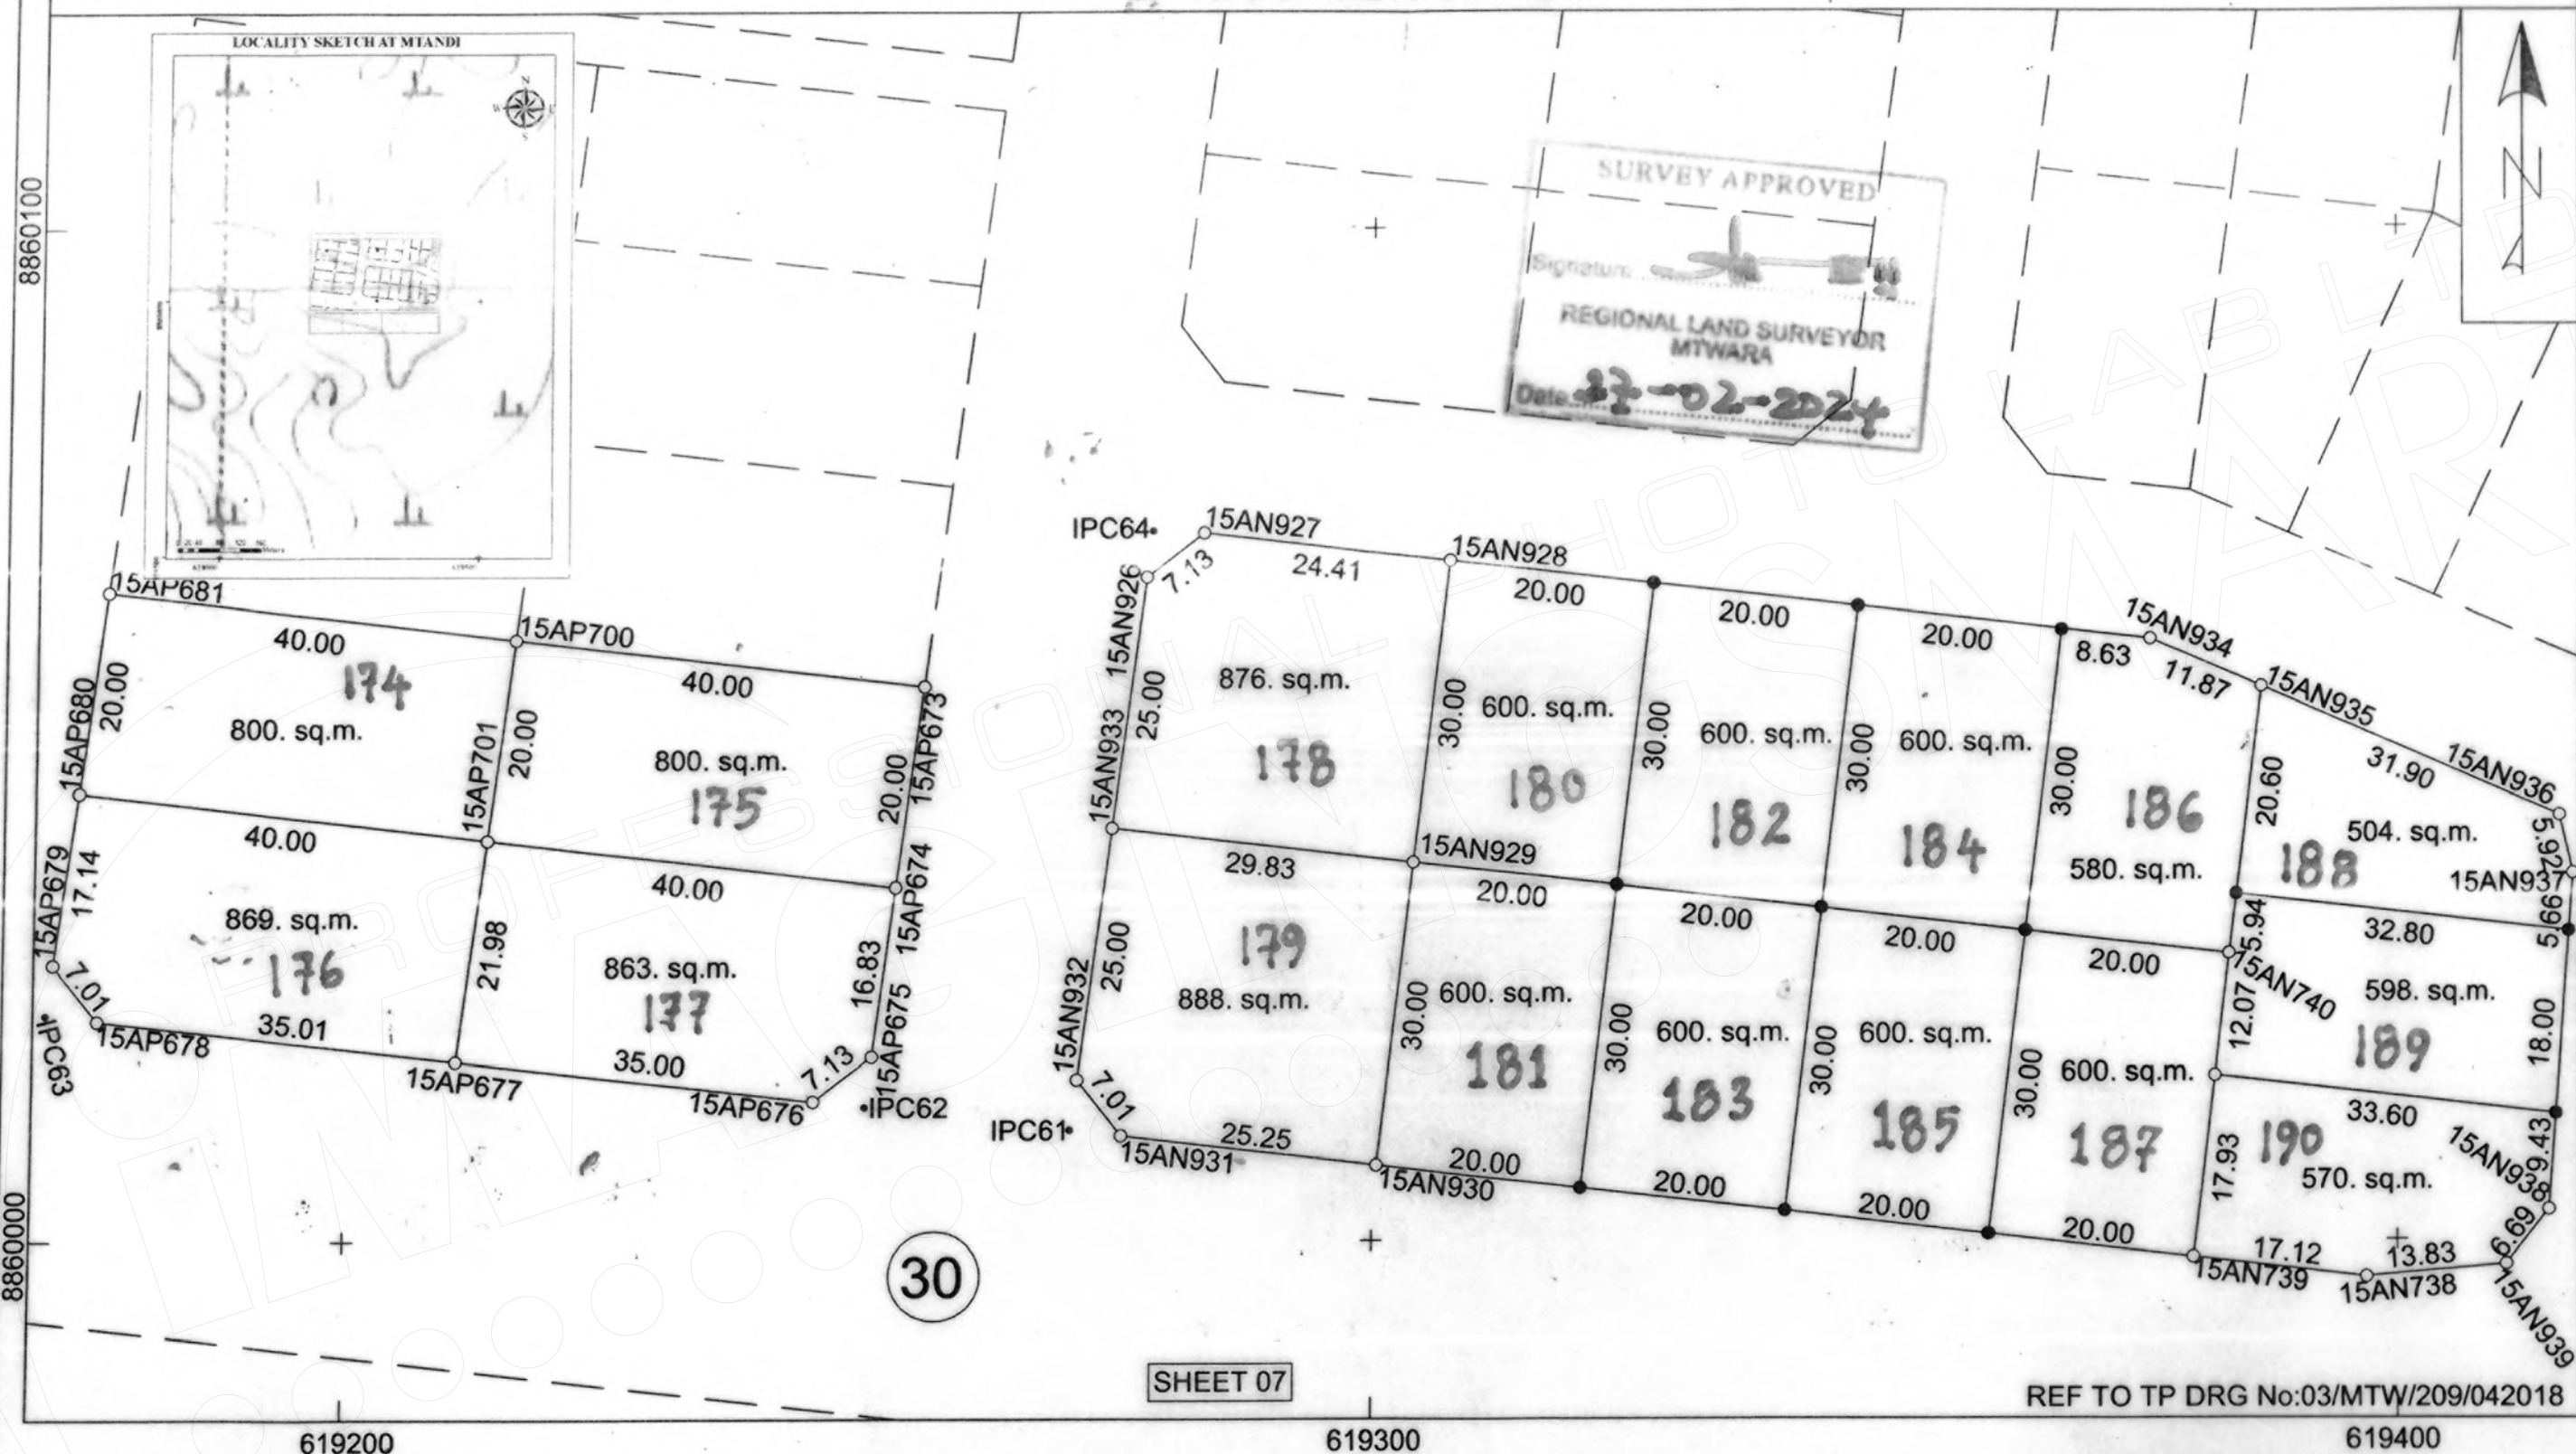

COMPS. **E⁹93**
M.P. **296/11/20**
STANDARD SHEET **296/11**
PLAN NO. **E⁹173/26**

SCALE 1:1,000
AMMENDMENTS MADE BY:
1. **Plot No. 87 - Kombe A.M.**
2.
3.
PHOTOSTAT COPIES SENT TO:
1.
2.
3.

Plan drawn by TOMMY MASTER
I hereby certify that the survey represented by
this plan was carried out in accordance with the
survey regulations.
[Signature]
LICENSED LAND SURVEYOR
HANS ONESMO MSEMBO
DATE **16-02-2024**
REGISTERED PLAN NO. **190917**

SURVEY OF PLOTS No. 191 - 290 BLOCK B AT MTANDI MTWARA MUNICIPALITY




MP FILE 296/19/20

STD No. 296/19

COMPS E9/93

PLAN No. E9/93/27

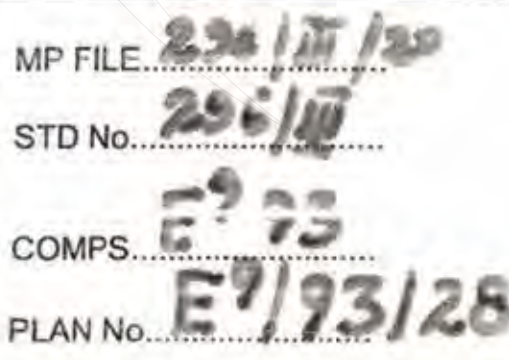

1. *****
2. *****
3. *****
PHOTOSTAT COPIES SENT TO
1. *****
2. *****
3. *****

REGISTERED PLAN No. 19054




MP FILE 296/10/20
 STD No. 296/10
 COMPS. E⁹ 73
 PLAN No. E⁹/93/29

SCALE 1:1,000
 AMMENDMENTS MADE BY:
 1. *Prof. No. - 1000/10/10*
 2. *1000/10/10*
 3. *1000/10/10*
 PHOTOSTAT COPIES SENT TO:
 1. *1000/10/10*
 2. *1000/10/10*
 3. *1000/10/10*

Plan Drawn by TOMMY
 I hereby certify that the survey represented by this plan
 was carried out in accordance with the survey regulations.
 LICENSED LAND SURVEYOR
 HANS ONESMO MSEM
 DATE 16/02/2024
 REGISTERED PLAN No. 190920

MTWARA MUNICIPALITY

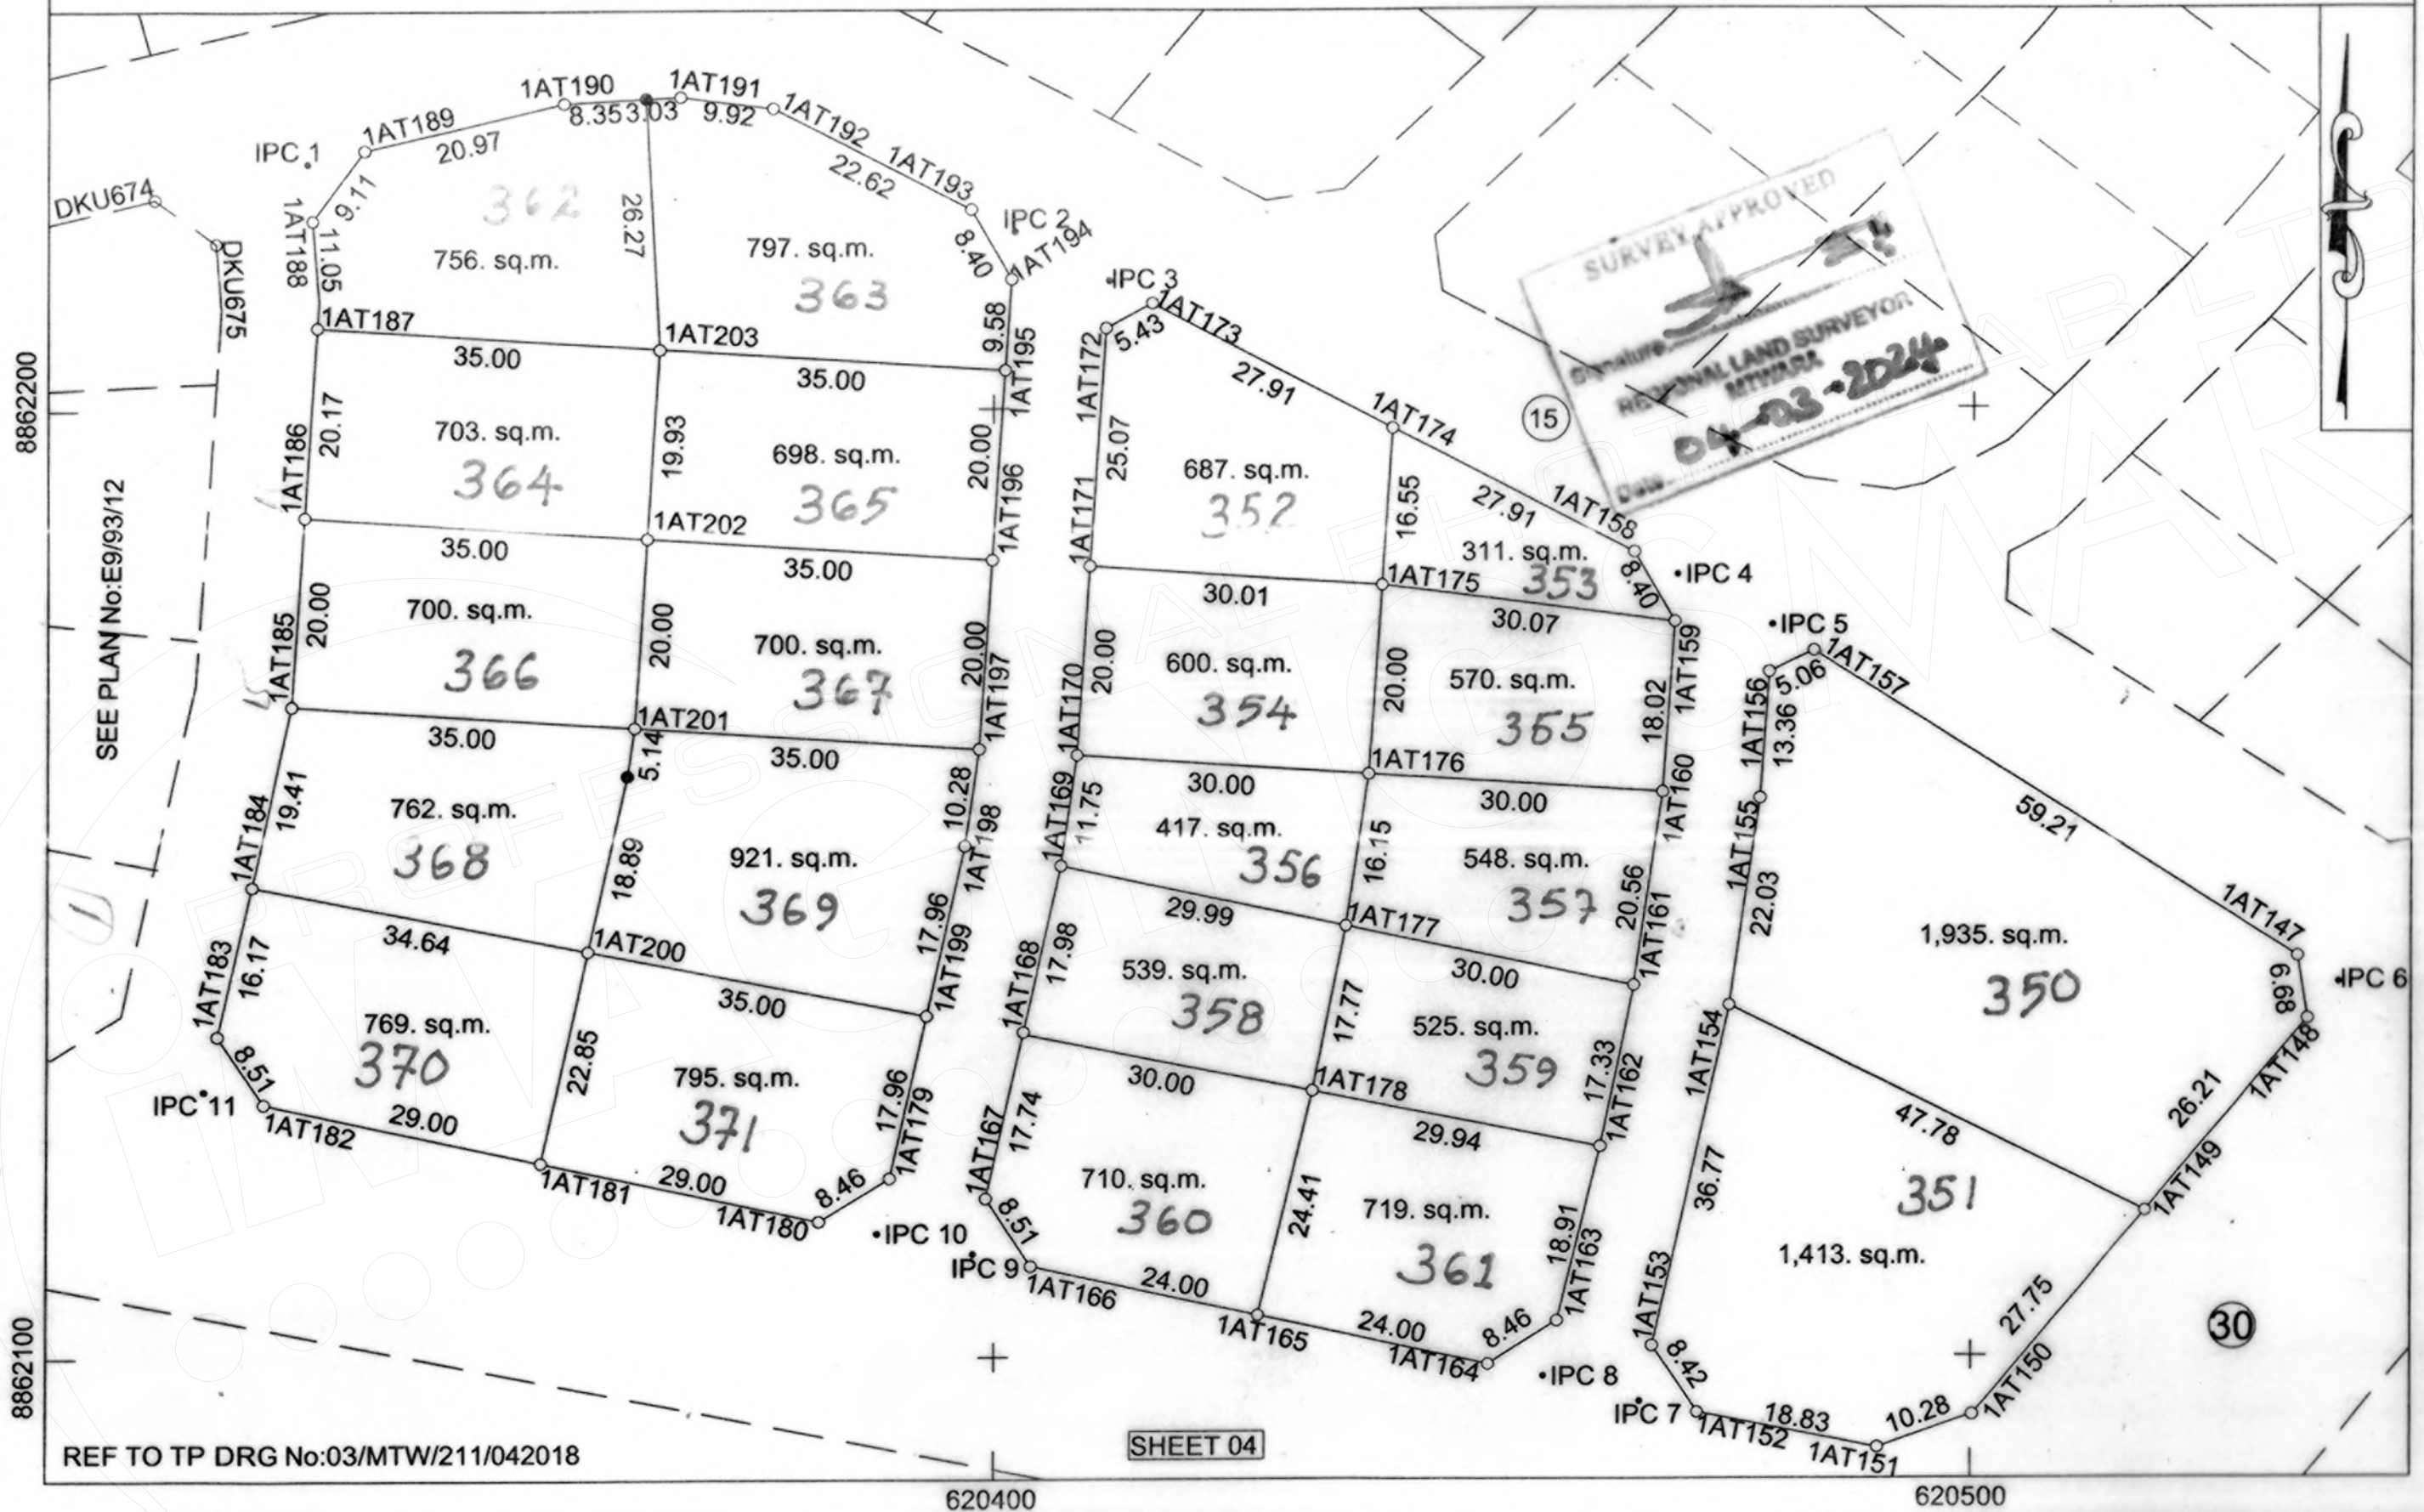

COMPS. **E9 93**
296/12/20
M.P. **296/12/20**
STANDARD SHEET **296/12/20**
PLAN NO. **E9/93/30**

AMMENDMENTS MADE BY:
1. **PLM: K-mh A-M**
2. **PLM: K-mh A-M**
3. **PLM: K-mh A-M**
PHOTOSTAT COPIES SENT TO:
1. **PLM: K-mh A-M**
2. **PLM: K-mh A-M**
3. **PLM: K-mh A-M**


191247

Plan drawn by TOMMY
I hereby certify that the survey represented by this plan
was carried out in accordance with the survey regulations
LICENSED LAND SURVEYOR
HANS ONESMO MSEMBO
DATE **16-02-2024**
REGISTERED PLAN No. **191247**

THE SURVEY OF PLOTS No. 372-392 BLOCK 2 AT MTANDI
MTWARA MUNICIPALITY

SEE PLAN No:E9/93/12

20

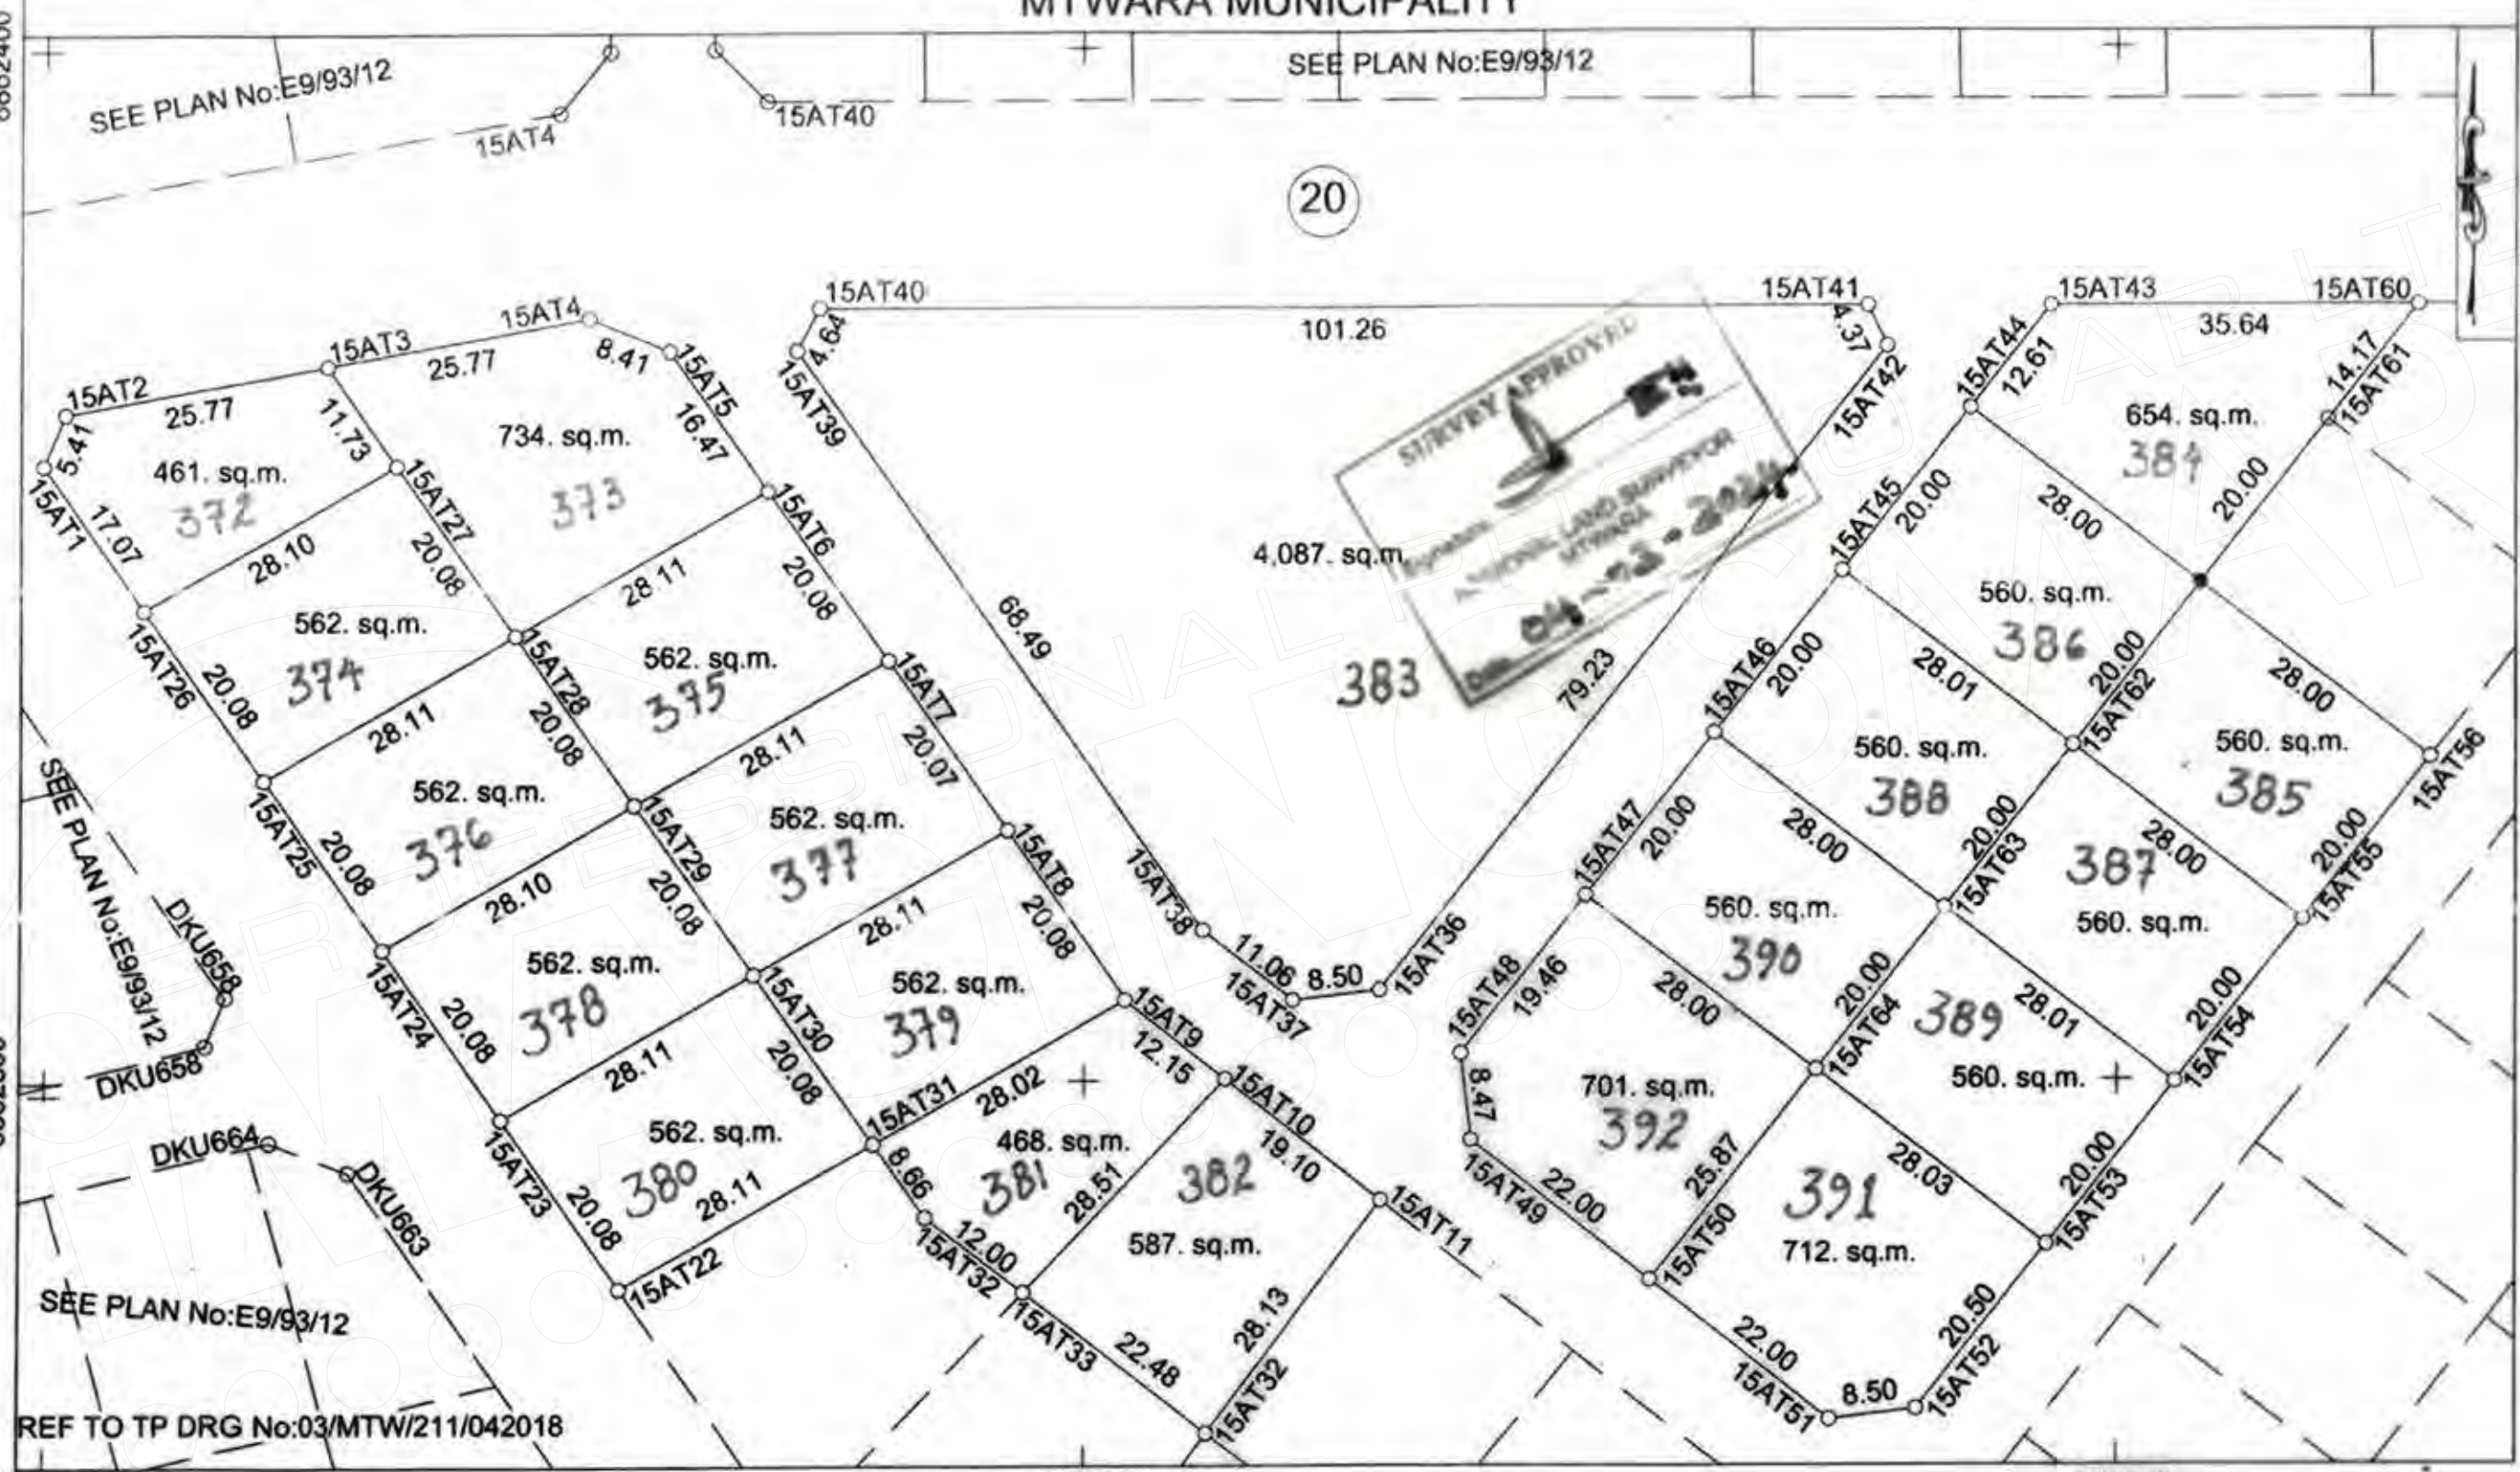


8862400 8862300 620300 620400 620500

COMPS **E9/93**
M.P. **296/14/20**
STANDARD SHEET **296/14/1**
PLAN NO. **E9/93/31**

AMMENDMENTS MADE BY: SCALE 1:1000
1. **Plot No: Kumba A.M**
2.
3.
PHOTOSTAT COPIES SENT TO:
1.
2.
3.

SHEET 01
Plan drawn by TOMMY
I hereby certify that the survey represented by this plan
was carried out in accordance with the survey regulations
Licensed Land Surveyor
HANS UNESMU MSEMU
DATE **16.02.2024**
REGISTERED PLAN NO. **291248**

THE SURVEY OF PLOTS No. 393-411 BLOCK MTWARA MUNICIPALITY AT MTANDI

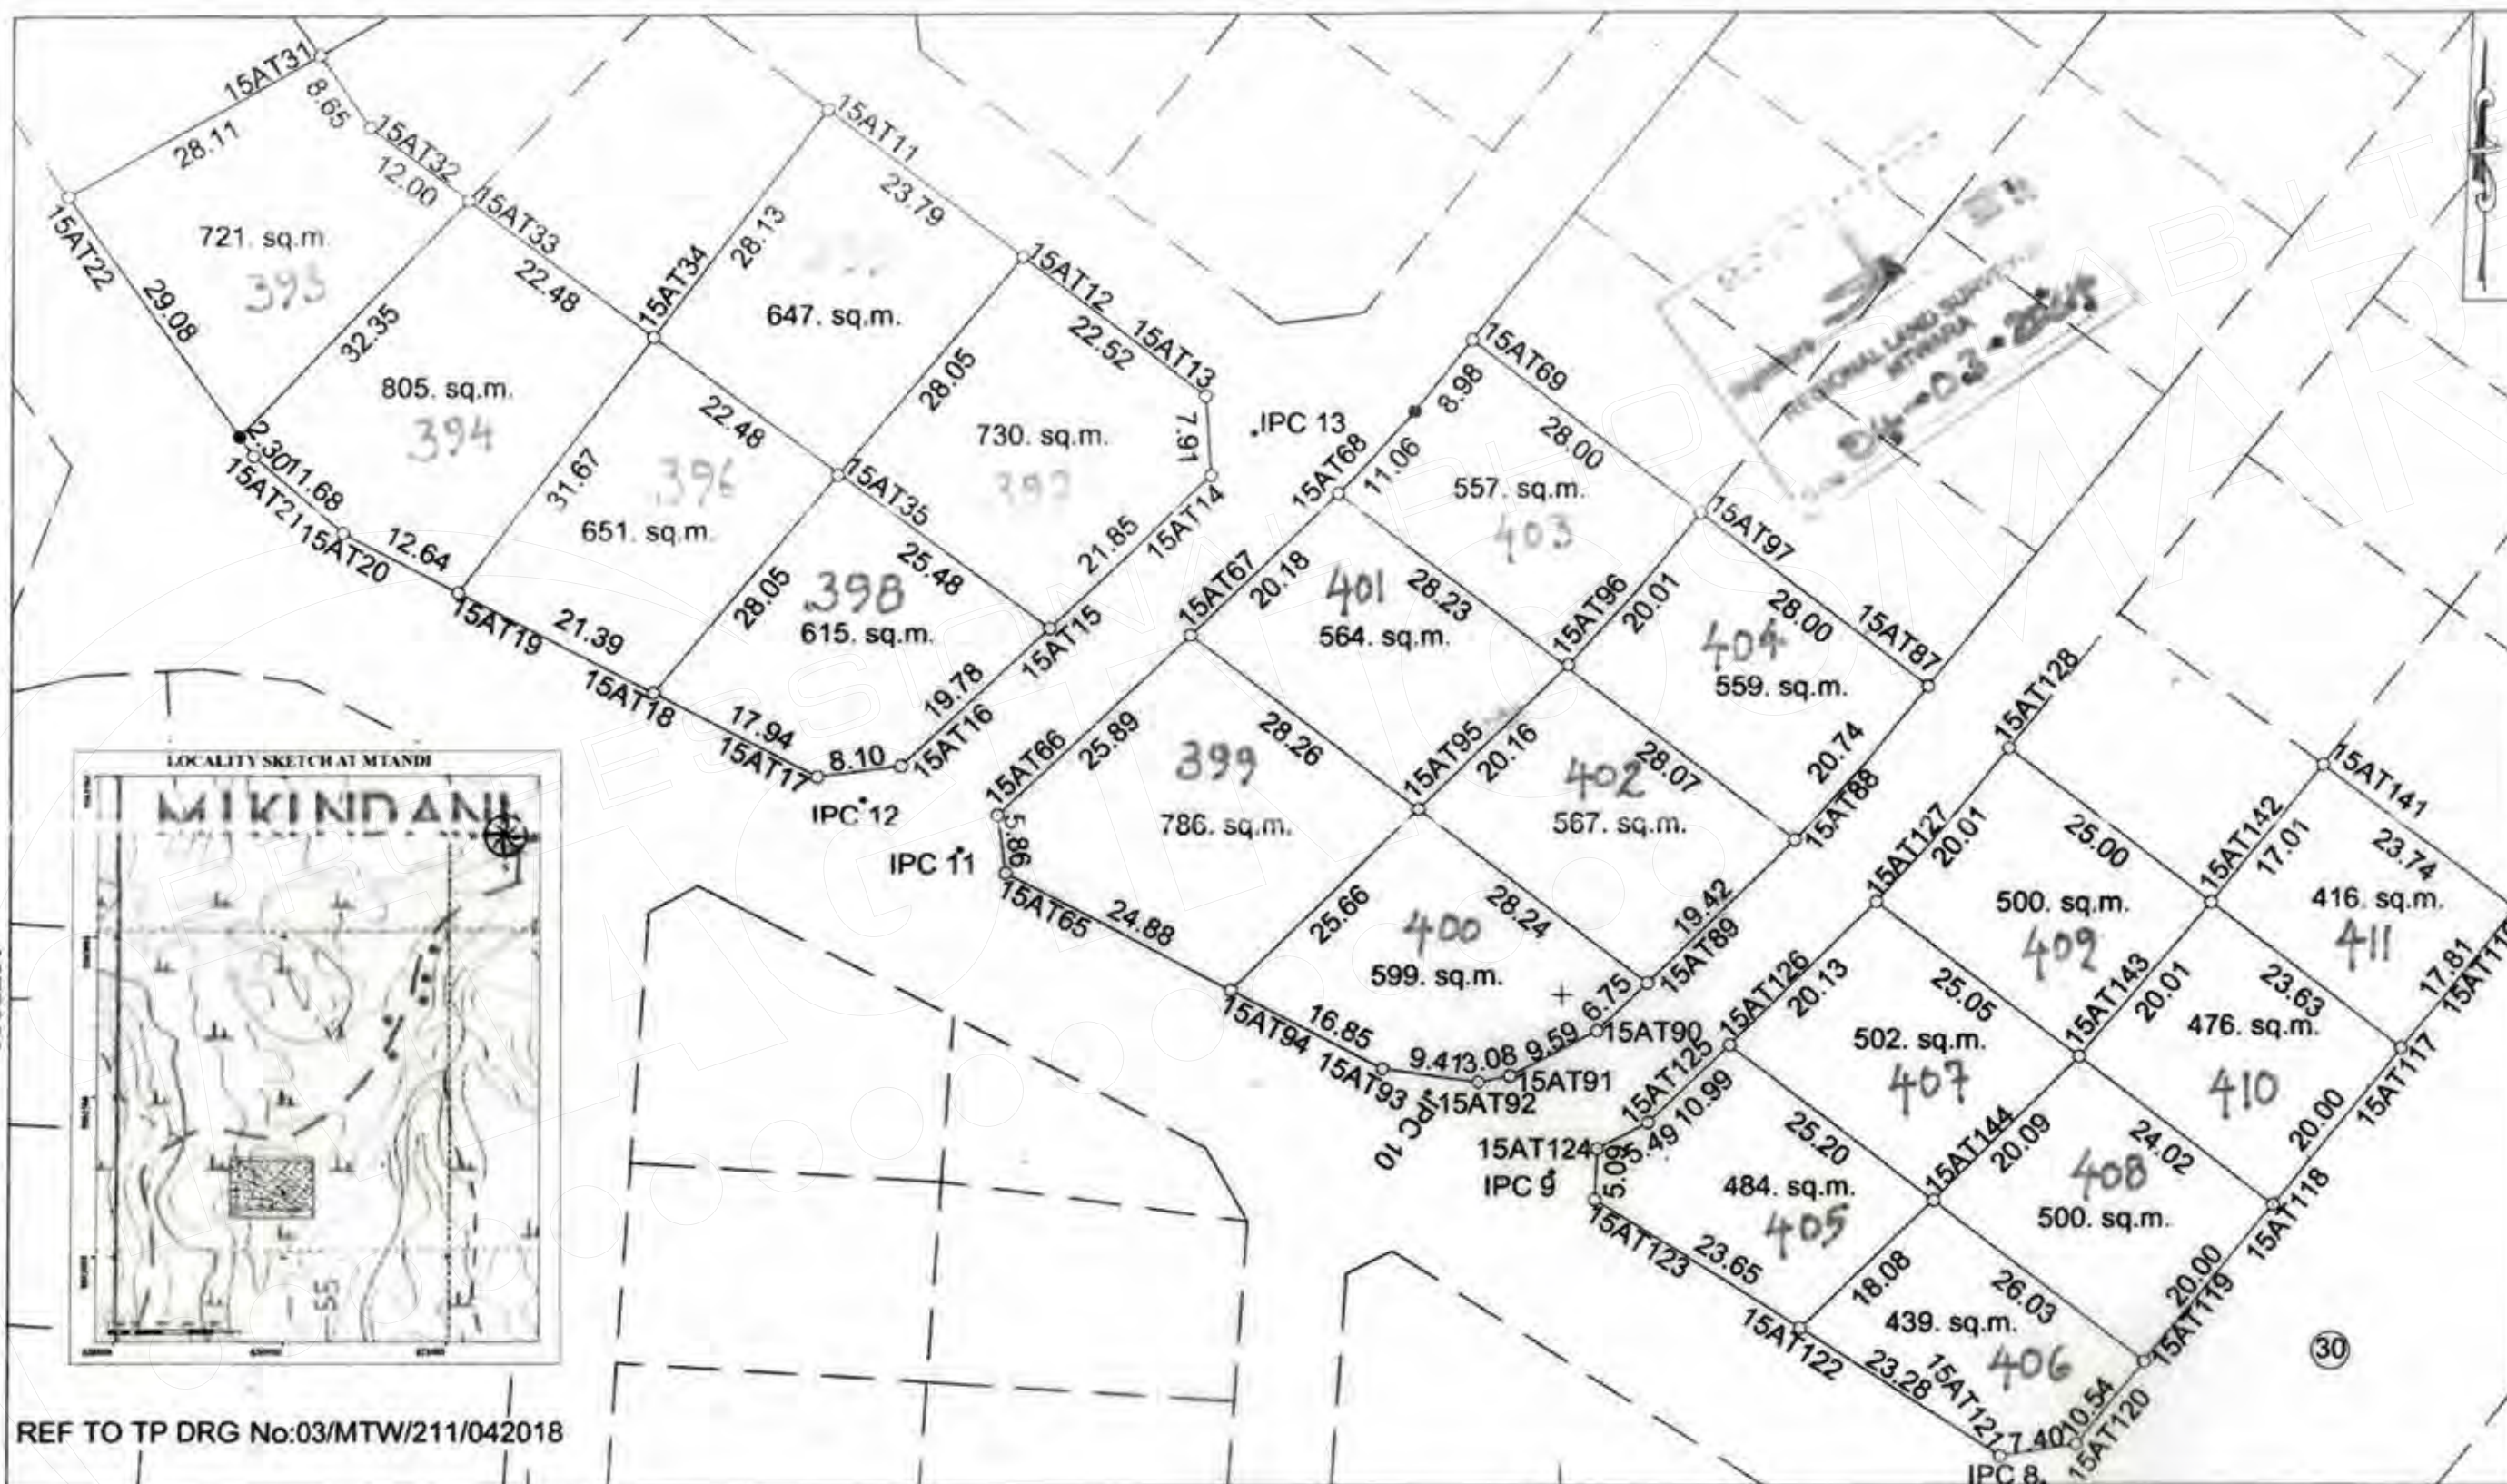

8862200

620400


620500

COMPS E9 93
296/14/20
STANDARD SHEET 296/14
E9/93/32

SCALE 1:1000 SCALE 1:1000
AMMENDMENTS MADE BY:
1. A. N. K. M. A. M.
2. A. N. K. M. A. M.
3. A. N. K. M. A. M.
PHOTOSTAT COPIES SENT TO:
1. A. N. K. M. A. M.
2. A. N. K. M. A. M.
3. A. N. K. M. A. M.

SHEET 02

Plan drawn by TOMMY
I hereby certify that the survey represented by this plan
was carried out in accordance with the survey regulations
LICENSED LAND SURVEYOR
HANS ONESMO MSEMBO
DATE 16.02.2024 191249
REGISTERED PLAN NO.

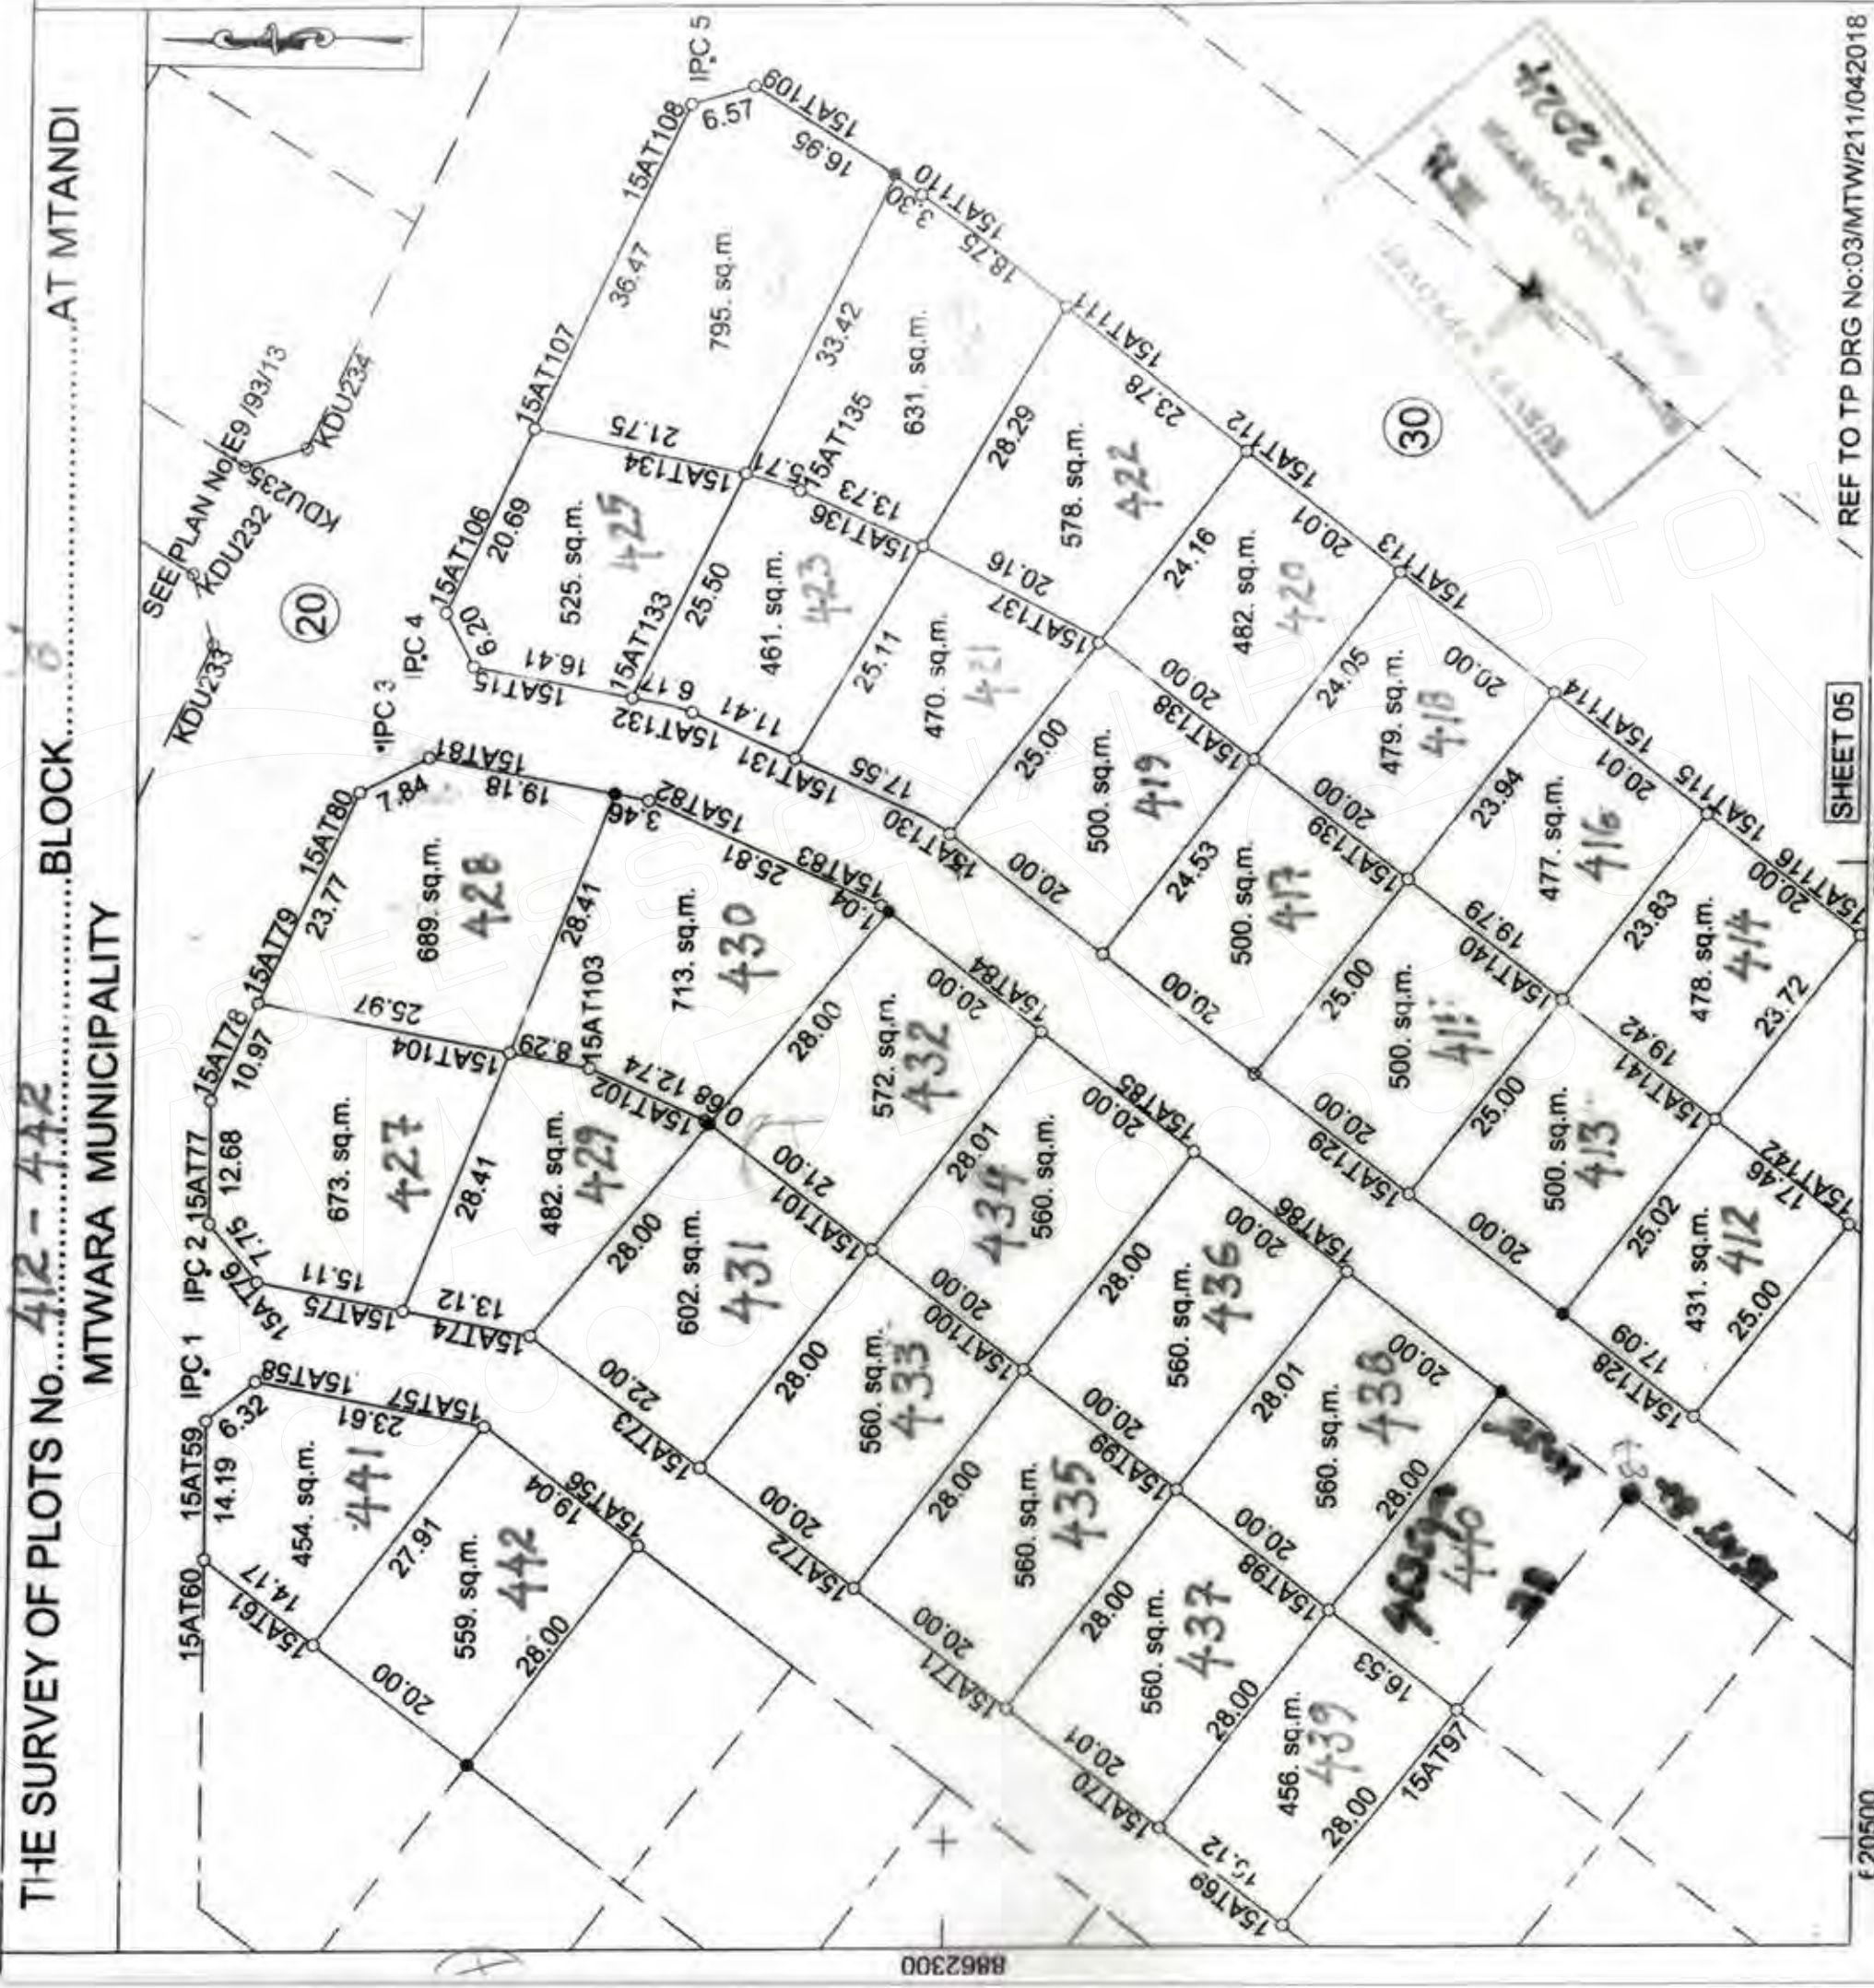

Plan drawn by TOMMY

I hereby certify that the survey represented by this plan was carried out in accordance with the survey regulations

LICENSED LAND SURVEYOR
HANS ONESMO MSEMBO
DATE 16.02.2024
REGISTERED PLAN NO. 1942.50

AMMENDMENTS MADE BY:
1. **1942.50**
2. **296120**
3. **296120**

PHOTOSTAT COPIES SENT TO:
1. **296120**
2. **296120**
3. **296120**

SCALE 1:1000

COMPS **E9/93**
STANDARD SHEET **296120**
PLAN NO. **E9/93/33**



REF TO TP DRG No:03/MTW/211/042018

MP FILE 296/11/2
 STD No 296/11/2
 COMPS E'73
 PLAN No E'193/34

SCALE 1:1,000
 AMMENDMENTS MADE BY:
 1. PH. No: Kumbi A.M.
 2. PH. No: Kumbi A.M.
 3. PH. No: Kumbi A.M.
 PHOTOSTAT COPIES SENT TO:
 1. PH. No: Kumbi A.M.
 2. PH. No: Kumbi A.M.
 3. PH. No: Kumbi A.M.

SHEET 07

Plan Drawn by TOMMY
 I hereby certify that the survey represented by this plan was carried out in accordance with the survey regulations.

 LICENSED LAND SURVEYOR
 HANS ONESMO MSEMBO
 DATE 16/02/2024
 REGISTERED PLAN No 191251

SURVEY OF PLOTS No. **474-545** BLOCK **'B'** AT MTANDI MTWARA MUNICIPALITY



MP FILE **296/11/20**
 STD No. **296/11**
 COMPS. **E⁹93**
 PLAN No. **E⁹/93/35**

SCALE 1:1,000
 AMMENDMENTS MADE BY:
 1. **Plot Nos: Kambe-A-M**
 2. **Plot Nos: Kambe-A-M**
 3. **Plot Nos: Kambe-A-M**
 PHOTOSTAT COPIES SENT TO:
 1. **Plot Nos: Kambe-A-M**
 2. **Plot Nos: Kambe-A-M**
 3. **Plot Nos: Kambe-A-M**

SHEET 06

Plan Drawn by TOMMY
 I hereby certify that the survey represented by this plan was carried out in accordance with the survey regulations.
[Signature]
 LICENSED LAND SURVEYOR
 HANS ONESMO MSEMOM
 DATE **16/02/2024**
 REGISTERED PLAN No. **191252**



REF TO TP DRG No:03/MTW/211/042018

619900

620000

620100

620200

MP FILE **296/14/20**
 STD No. **296/14**
 COMPS **E993**
 PLAN No. **E9/93/36**

SCALE 1:1,000
 AMMENDMENTS MADE BY:
 1. **P. M. M. M. M. A. M.**
 2.
 3.
 PHOTOSTAT COPIES SENT TO:
 1.
 2.
 3.

SHEET 08

Plan Drawn by TOMMY

I hereby certify that the survey represented by this plan was carried out in accordance with the survey regulations.

[Signature]

LICENSED LAND SURVEYOR



HANS ONESMO MSEMBO

DATE **16/02/2024**

REGISTERED PLAN No.

191253

SURVEY OF PLOTS No. **601-627** BLOCK **'B'** AT MTANDI MTWARA MUNICIPALITY

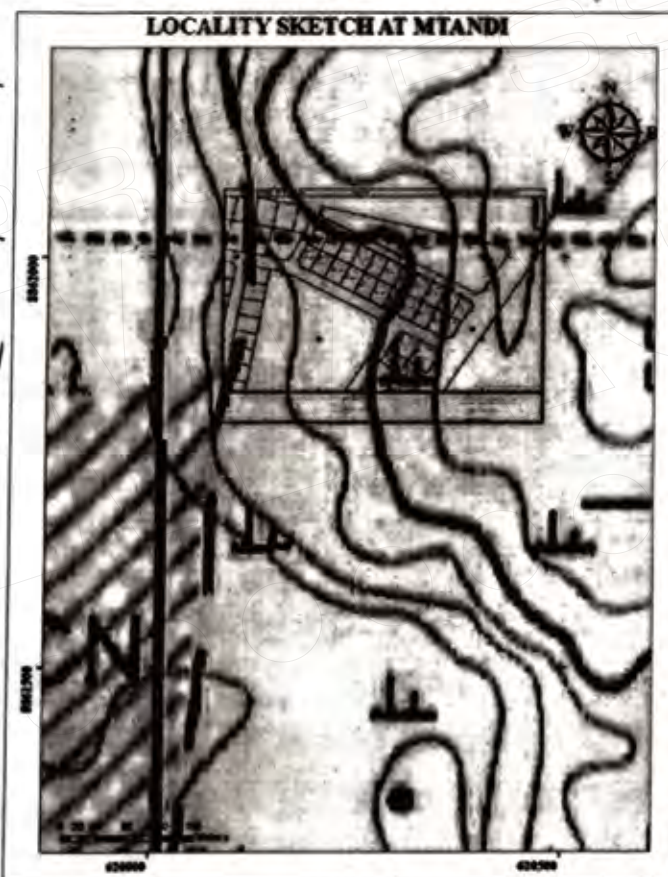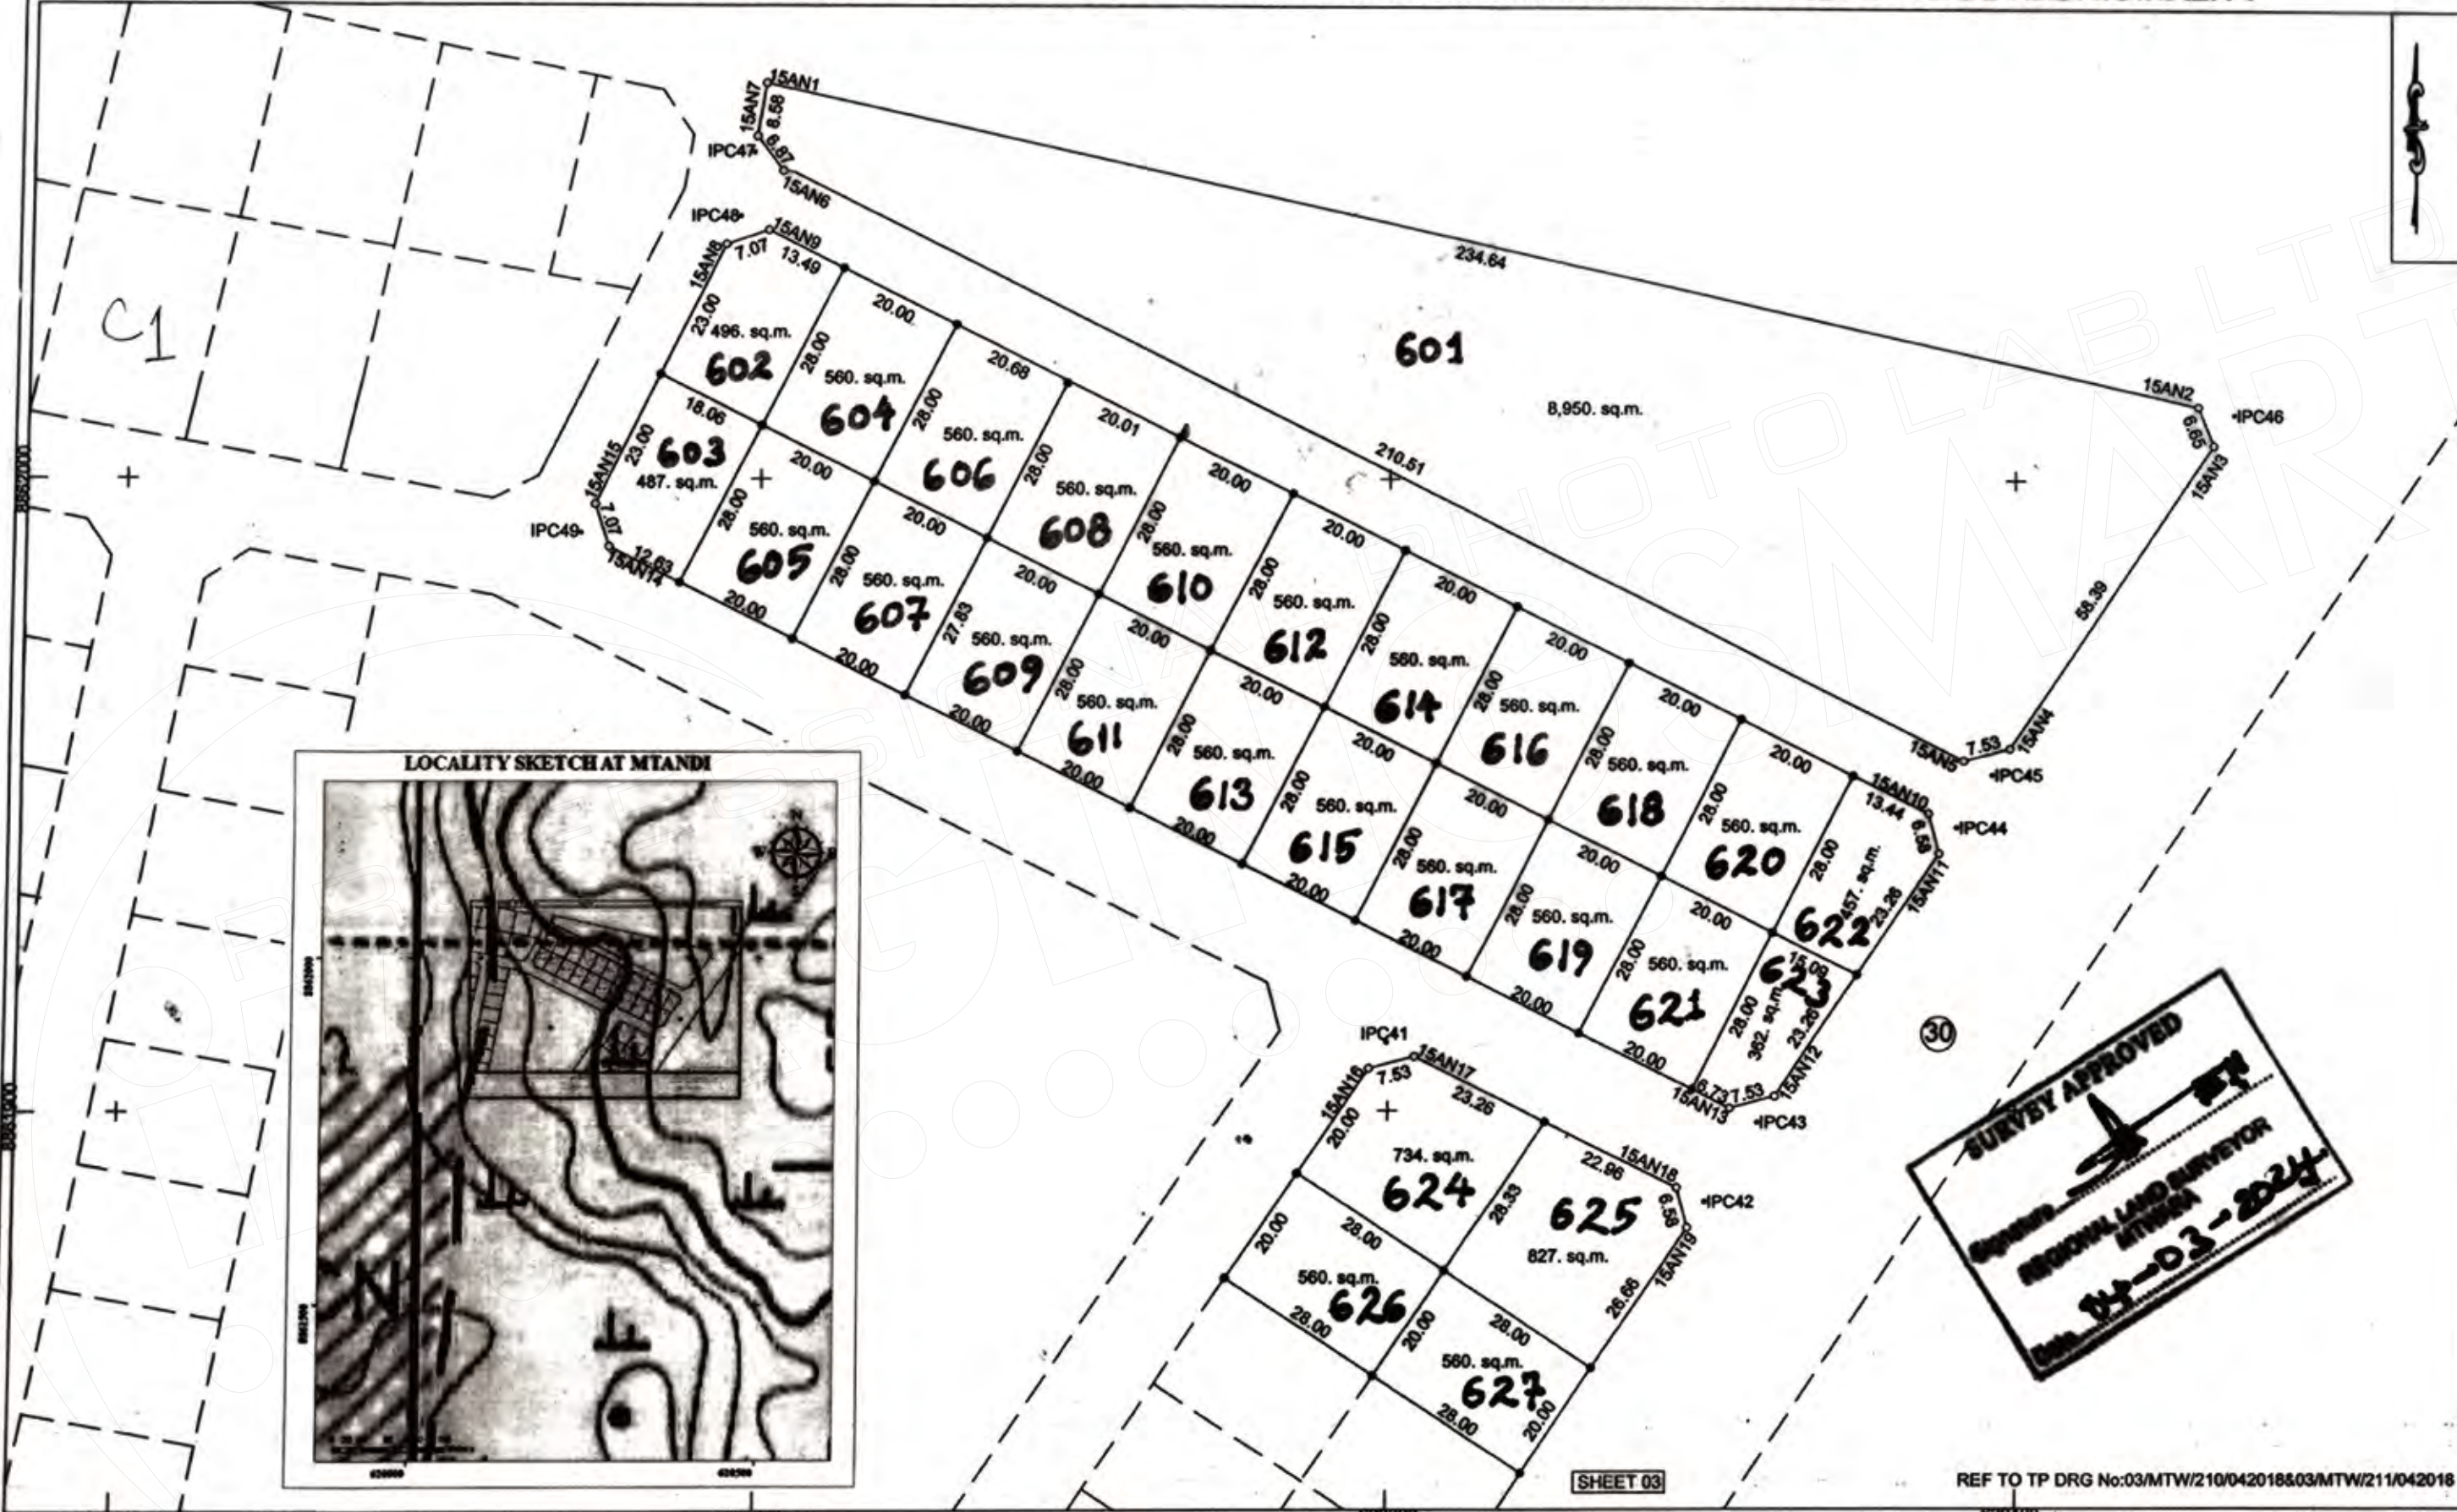

SURVEY APPROVED
 HANS ONESMO MSEMOM
 14-03-2024


MP FILE **296/11/20**
 STD No. **296/11**
 COMPS **E993**
 PLAN No. **E9/93/37**

↓
 D2

SCALE 1:1,000
 AMMENDMENTS MADE BY:
 1. **PLOT N2: Kumbi A.M.**
 2.
 3.
 PHOTOSTAT COPIES SENT TO:
 1.
 2.
 3.

Plan Drawn by TOMMY
 I hereby certify that the survey represented by this plan
 was carried out in accordance with the survey regulations.
 HANS ONESMO MSEMOM
 DATE **16.02.2024**
 REGISTERED PLAN No. **191254**

27
 27

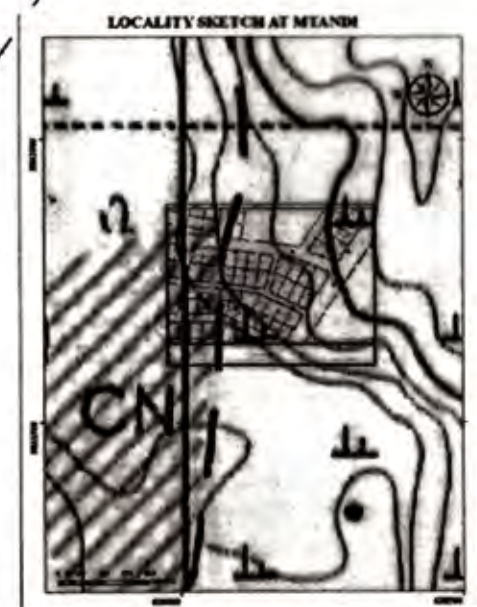

SHEET 04

REF TO TP DRG No:03/MTW/210/042018

SCALE 1:1,000


AMMENDMENTS MADE BY:
1. **Plot No: Komba.A.M.**
2.
3.

PHOTOSTAT COPIES SENT TO:
1.
2.
3.

MP FILE **296/11/20**
STD No. **296/11**
COMPS **E9193**
PLAN No. **E9193138**

Plan Drawn by NOEL TOMMY
I hereby certify that the survey represented by this plan was carried out in accordance with the survey regulations.
[Signature]
LICENSED LAND SURVEYOR
HANS ONESMO MSEMBO
DATE **16.02.2024**
REGISTERED PLAN No. **191255**

SURVEY OF PLOTS NO. 678-685 BLOCK AT MTANDI
MTWARA MUNICIPALITY

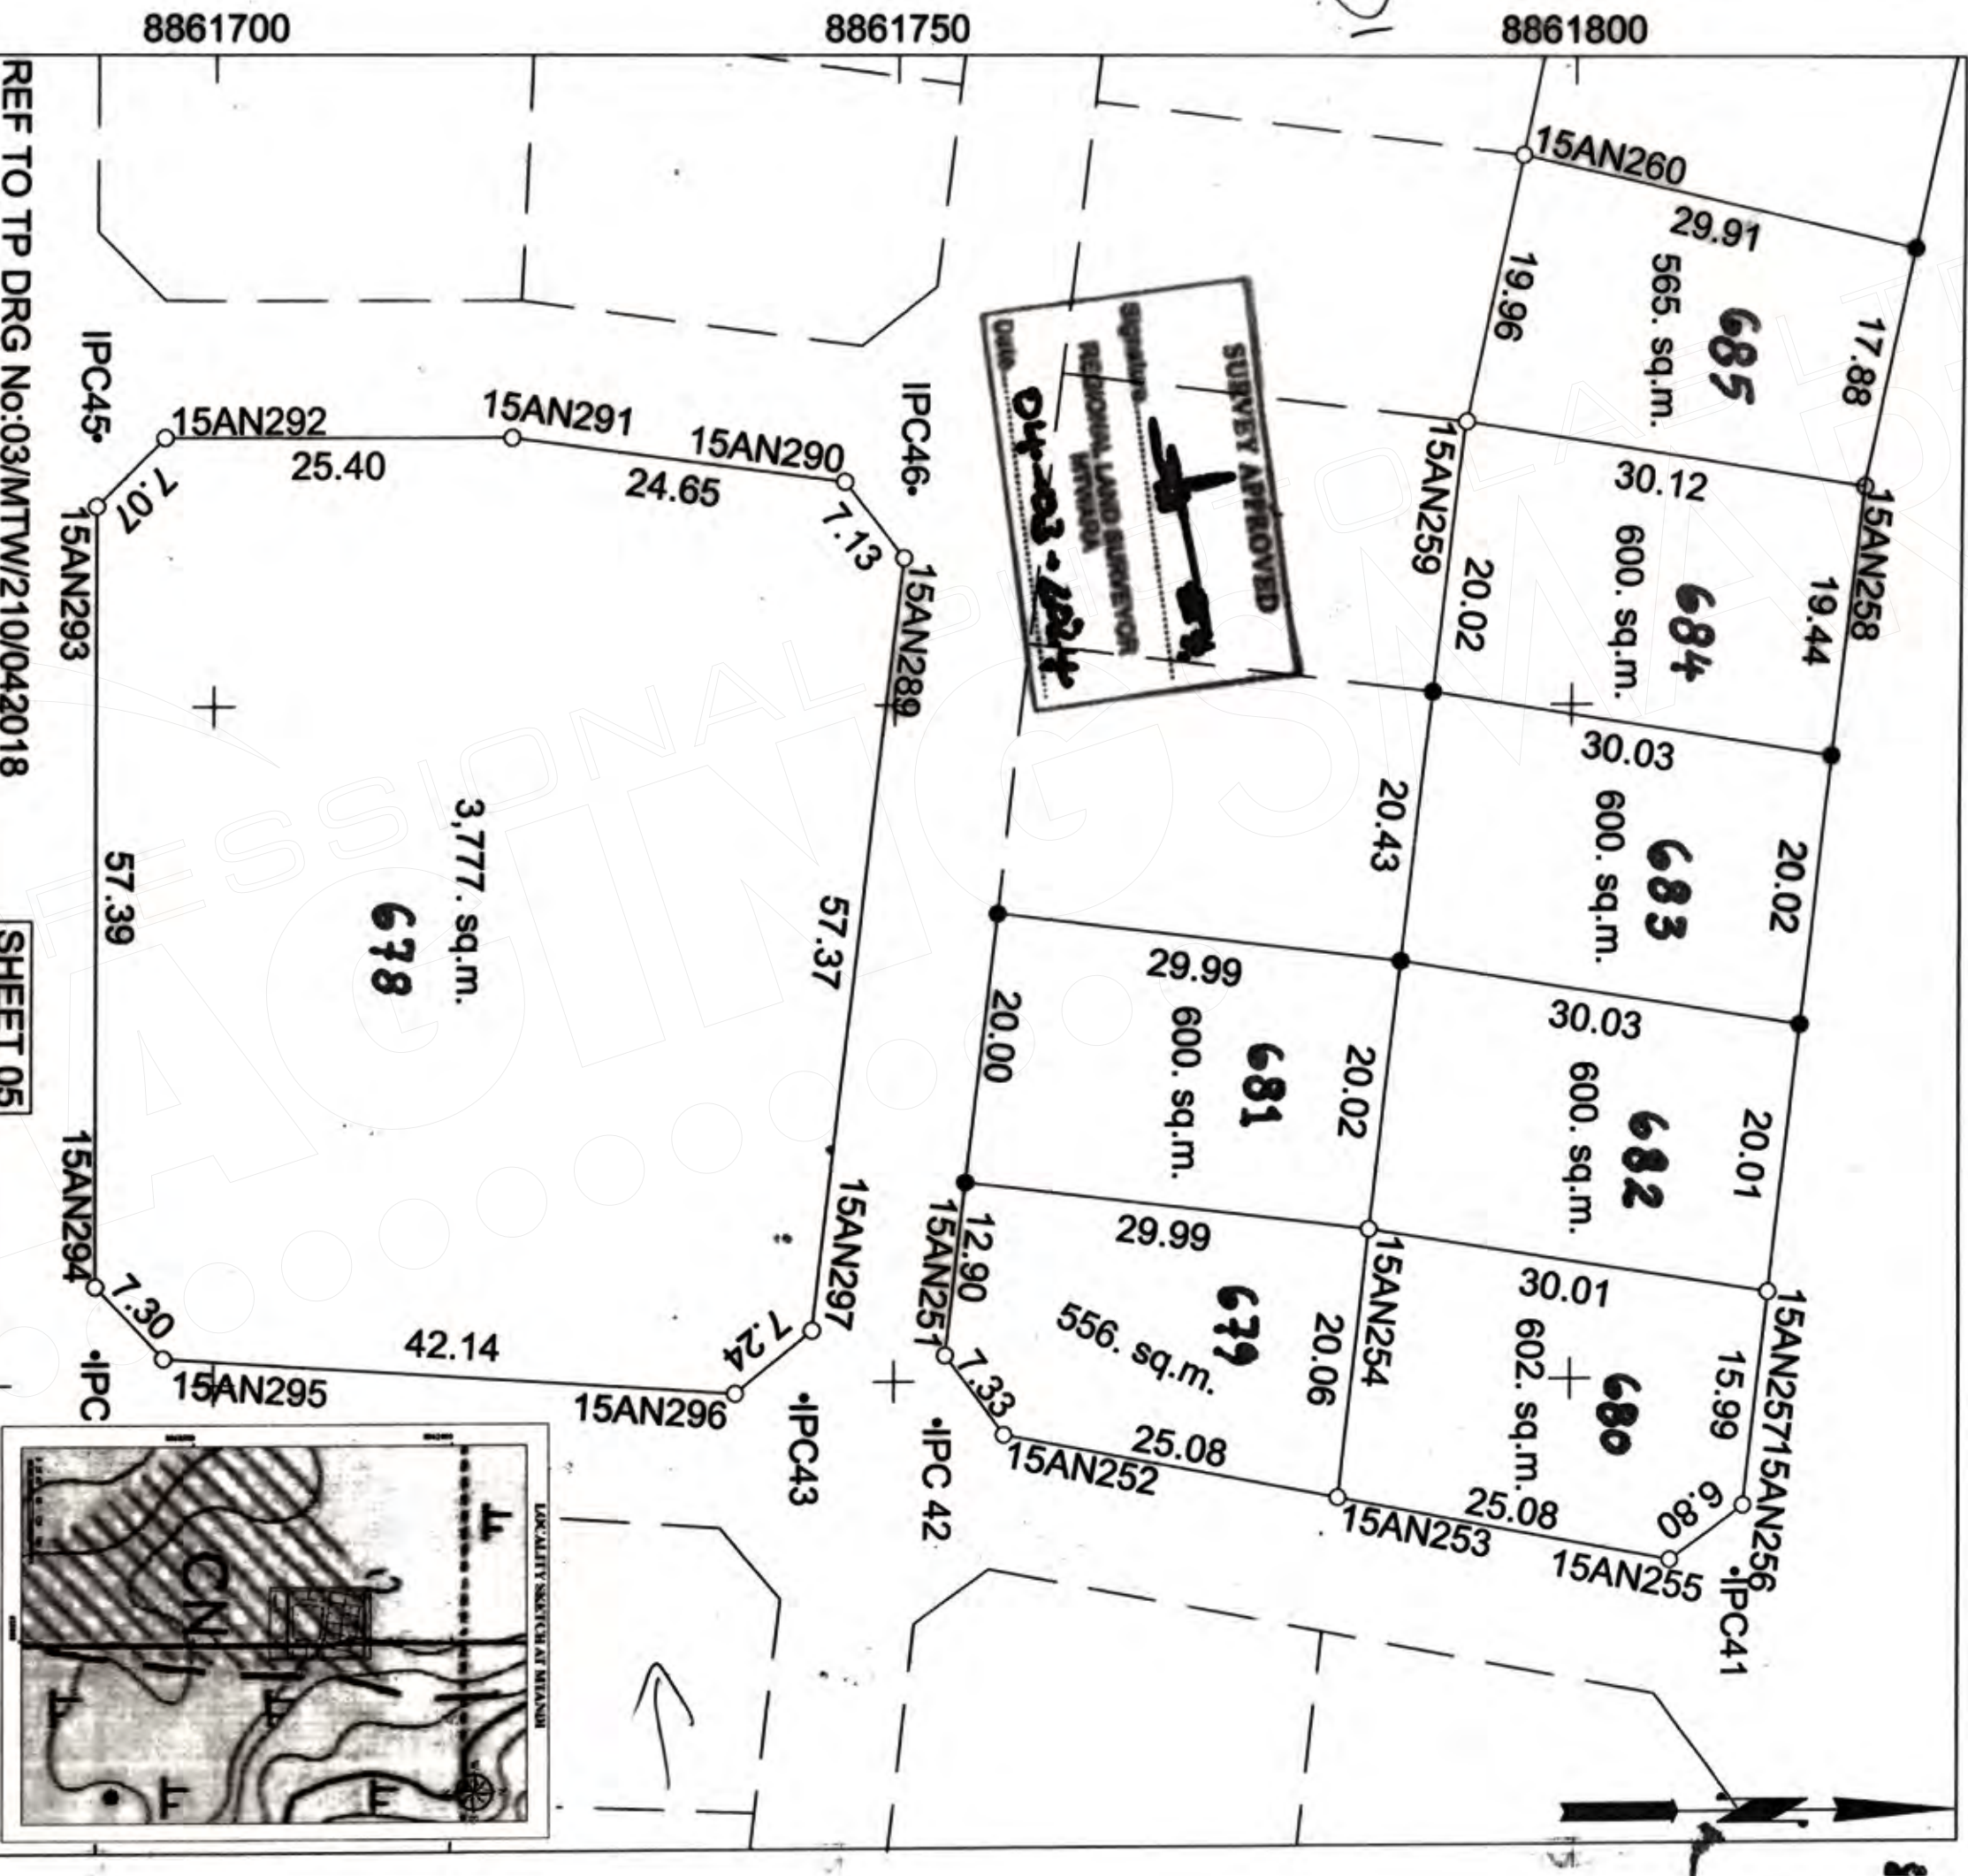

SURVEY APPROVED
 Signature: _____
 REGIONAL LAND SURVEYOR
 MTWARA
 Date: 04-03-2024

REF TO TP DRG No:03/MTW/210/042018

SHEET 05

619950

620000

E993

SCALE 1:500

Plan drawn by TOMMY

Comps No. **E993**
 Mp No. **20611120**

Amendments made by:
 1. **Plot No: 10011120**
 2. **Plot No: 10011120**
 3. **Plot No: 10011120**

Std Sheet No. **206111**

Photostat Copies Sent to:
 1. **Plot No: 10011120**
 2. **Plot No: 10011120**
 3. **Plot No: 10011120**

Plan No. **E993139**

Date: **16.02.2024**
 Registered Plan No. **194256**

I hereby certify that the survey represented by this plan was carried out in accordance with the survey regulations.

Hans Onesmo Msemo
 LICENSED LAND SURVEYOR
 HANS ONESMO MSEMOM

PLAN No. 2-1731

SCALE 1:1,000

AMMENDMENTS MADE BY:

1. PLF M2: Kornea A.M.

2.

3.

PHOTOSTAT COPIES SENT TO:

1.

2.

3.


Plan Drawn by TOMMY

I hereby certify that the survey represented by this plan was carried out in accordance with the survey regulations.


LICENSED LAND SURVEYOR
HANS ONESMO MSEMBO
DATE 26/02/2024

REGISTERED PLAN No. 191257

SURVEY OF PLOTS No. 773 - 871 BLOCK 'B' AT MTANDI MTWARA MUNICIPALITY

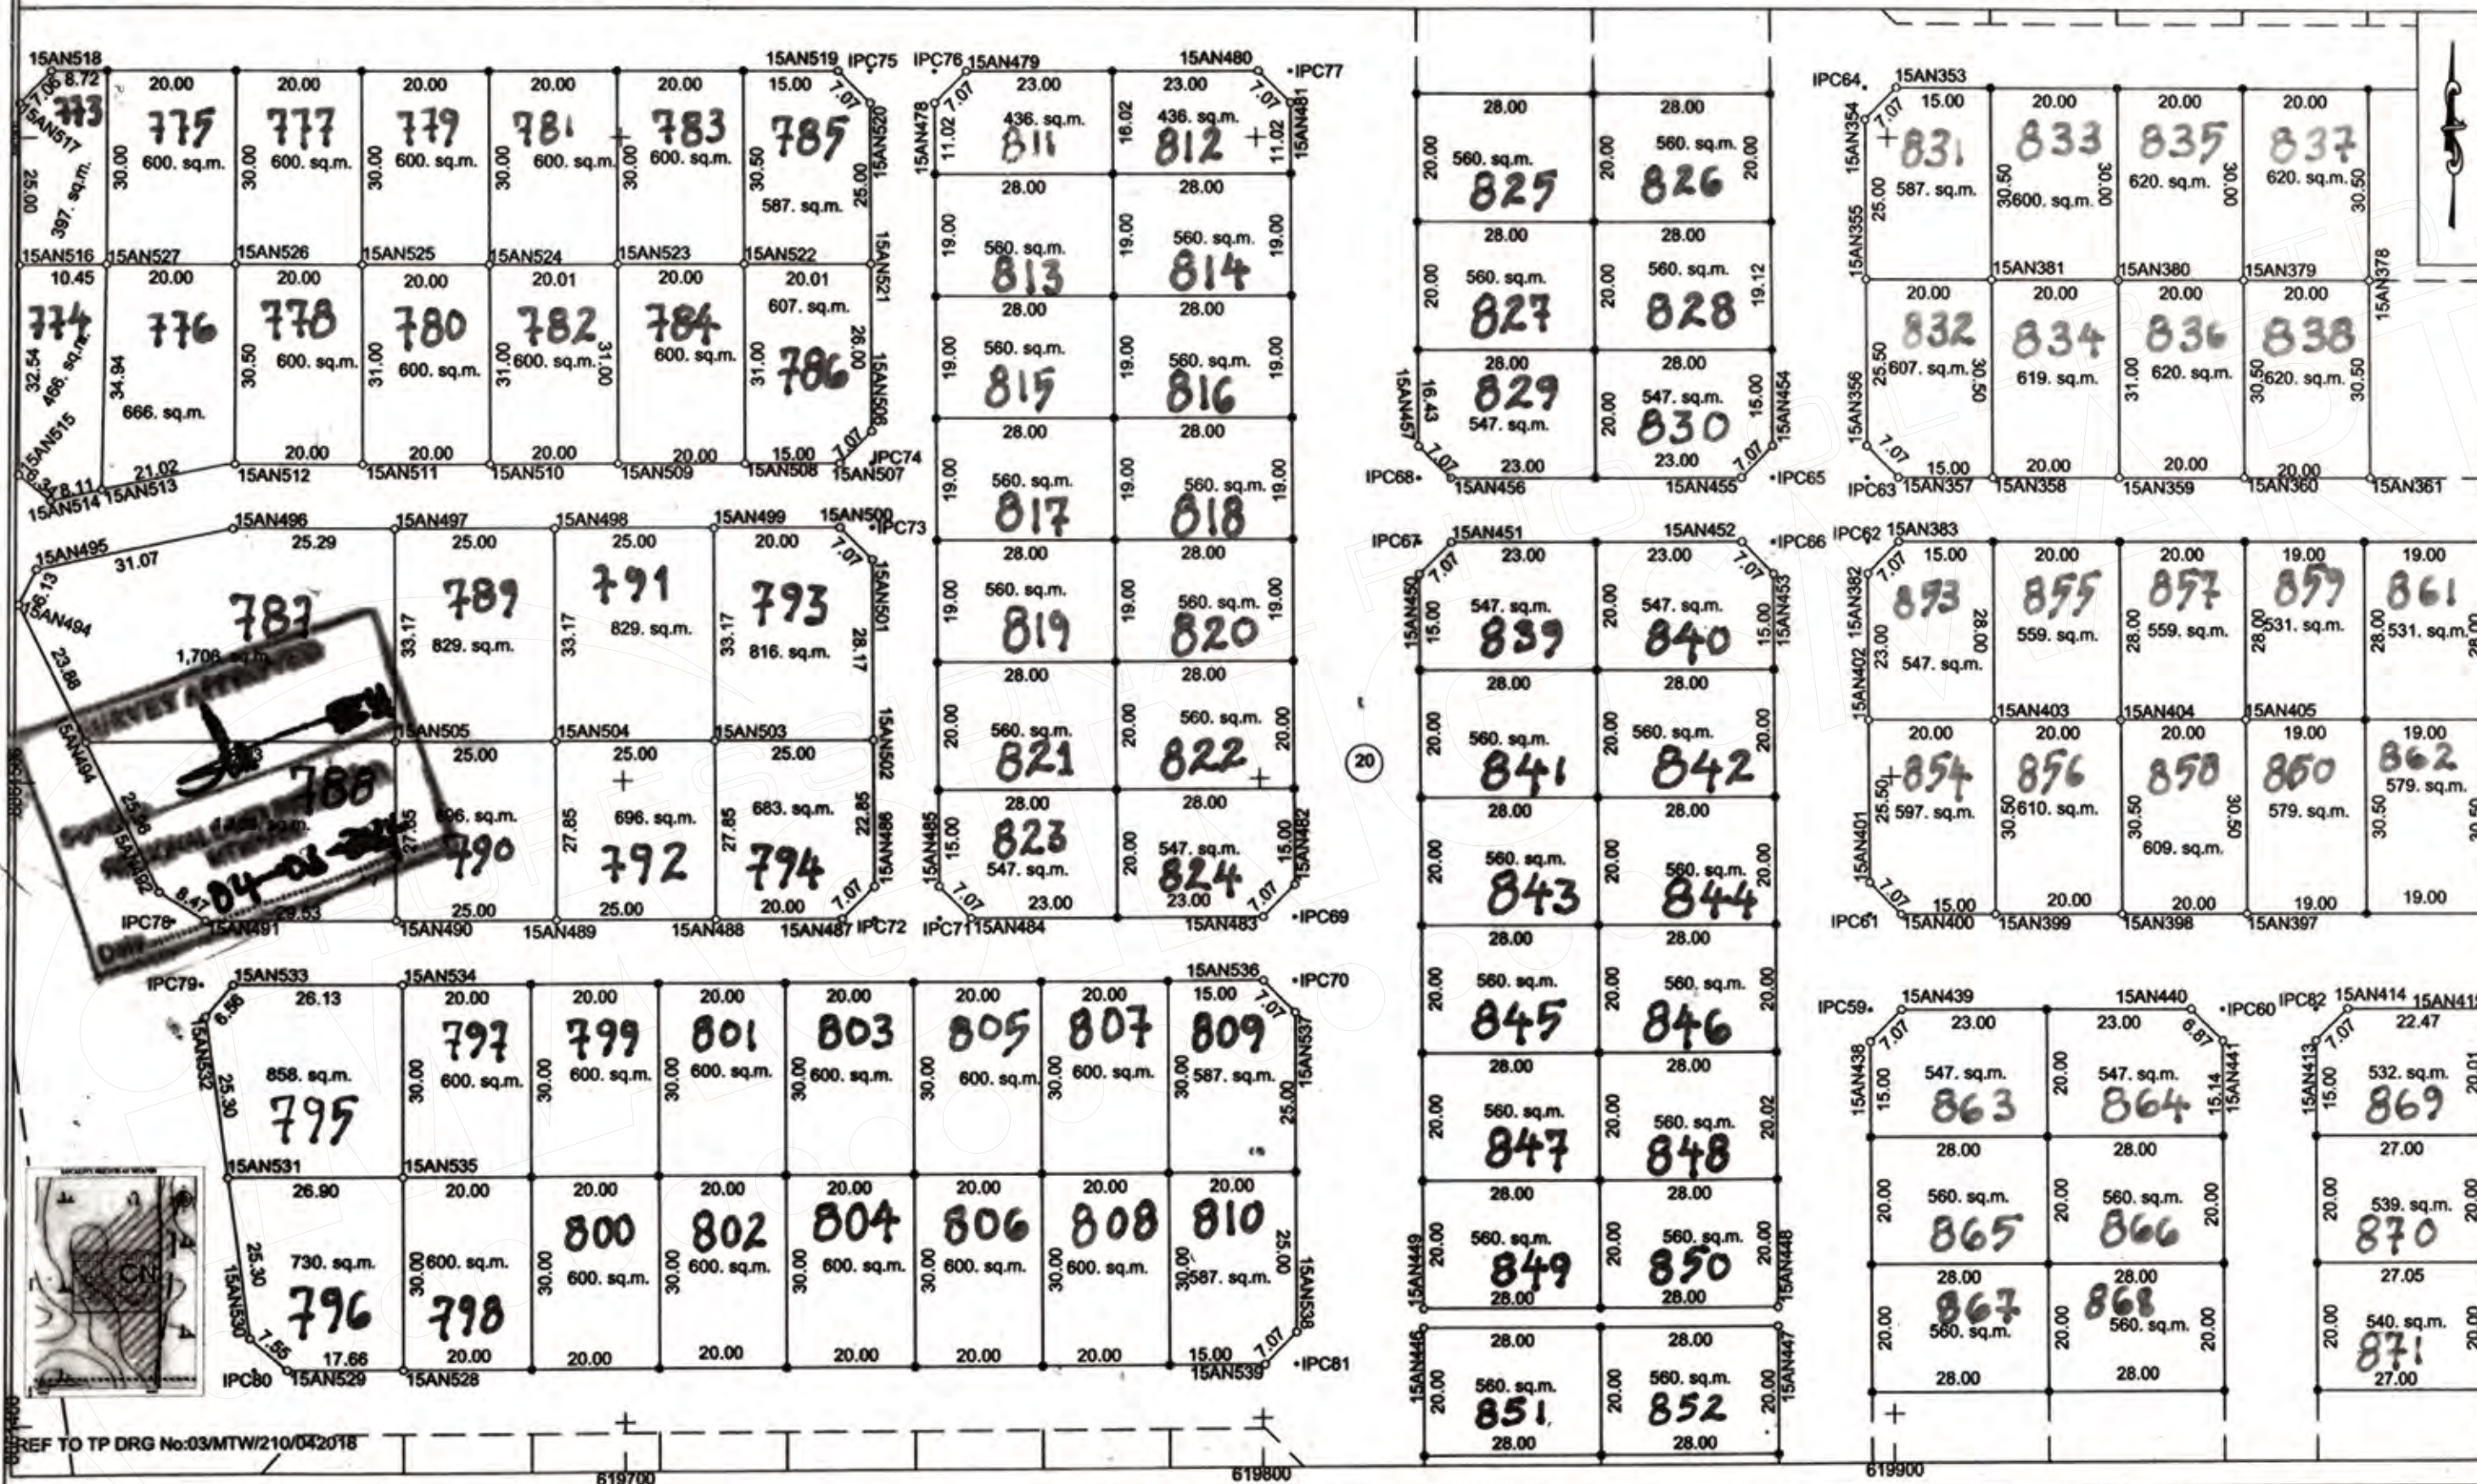

MP FILE.....

STD No.....

COMPS.....

PLAN No. **E⁹/93/41**

SCALE 1:1,000
AMENDMENTS MADE BY:
1. **Plot Nos: Kombe A.M.**

2.....
3.....
PHOTOSTAT COPIES SENT TO:
1.....
2.....
3.....

SHEET 09



Plan Drawn by TOMMY

I hereby certify that the survey represented by this plan was carried out in accordance with the survey regulations.

HANS ONESMO MSEM
LICENSED LAND SURVEYOR

* HANS ONESMO MSEM
DATE: **16/02/2024**

REGISTERED PLAN No. **191258**

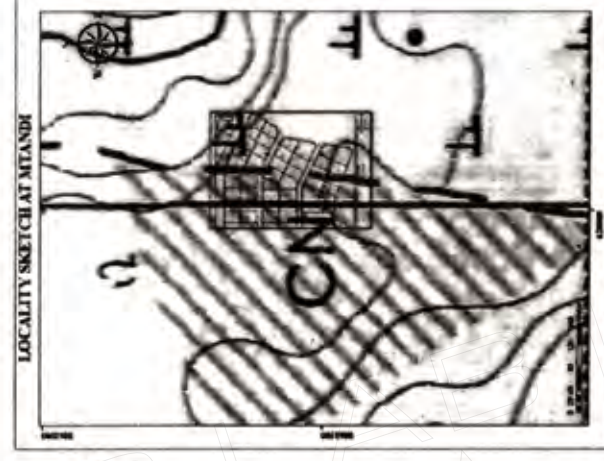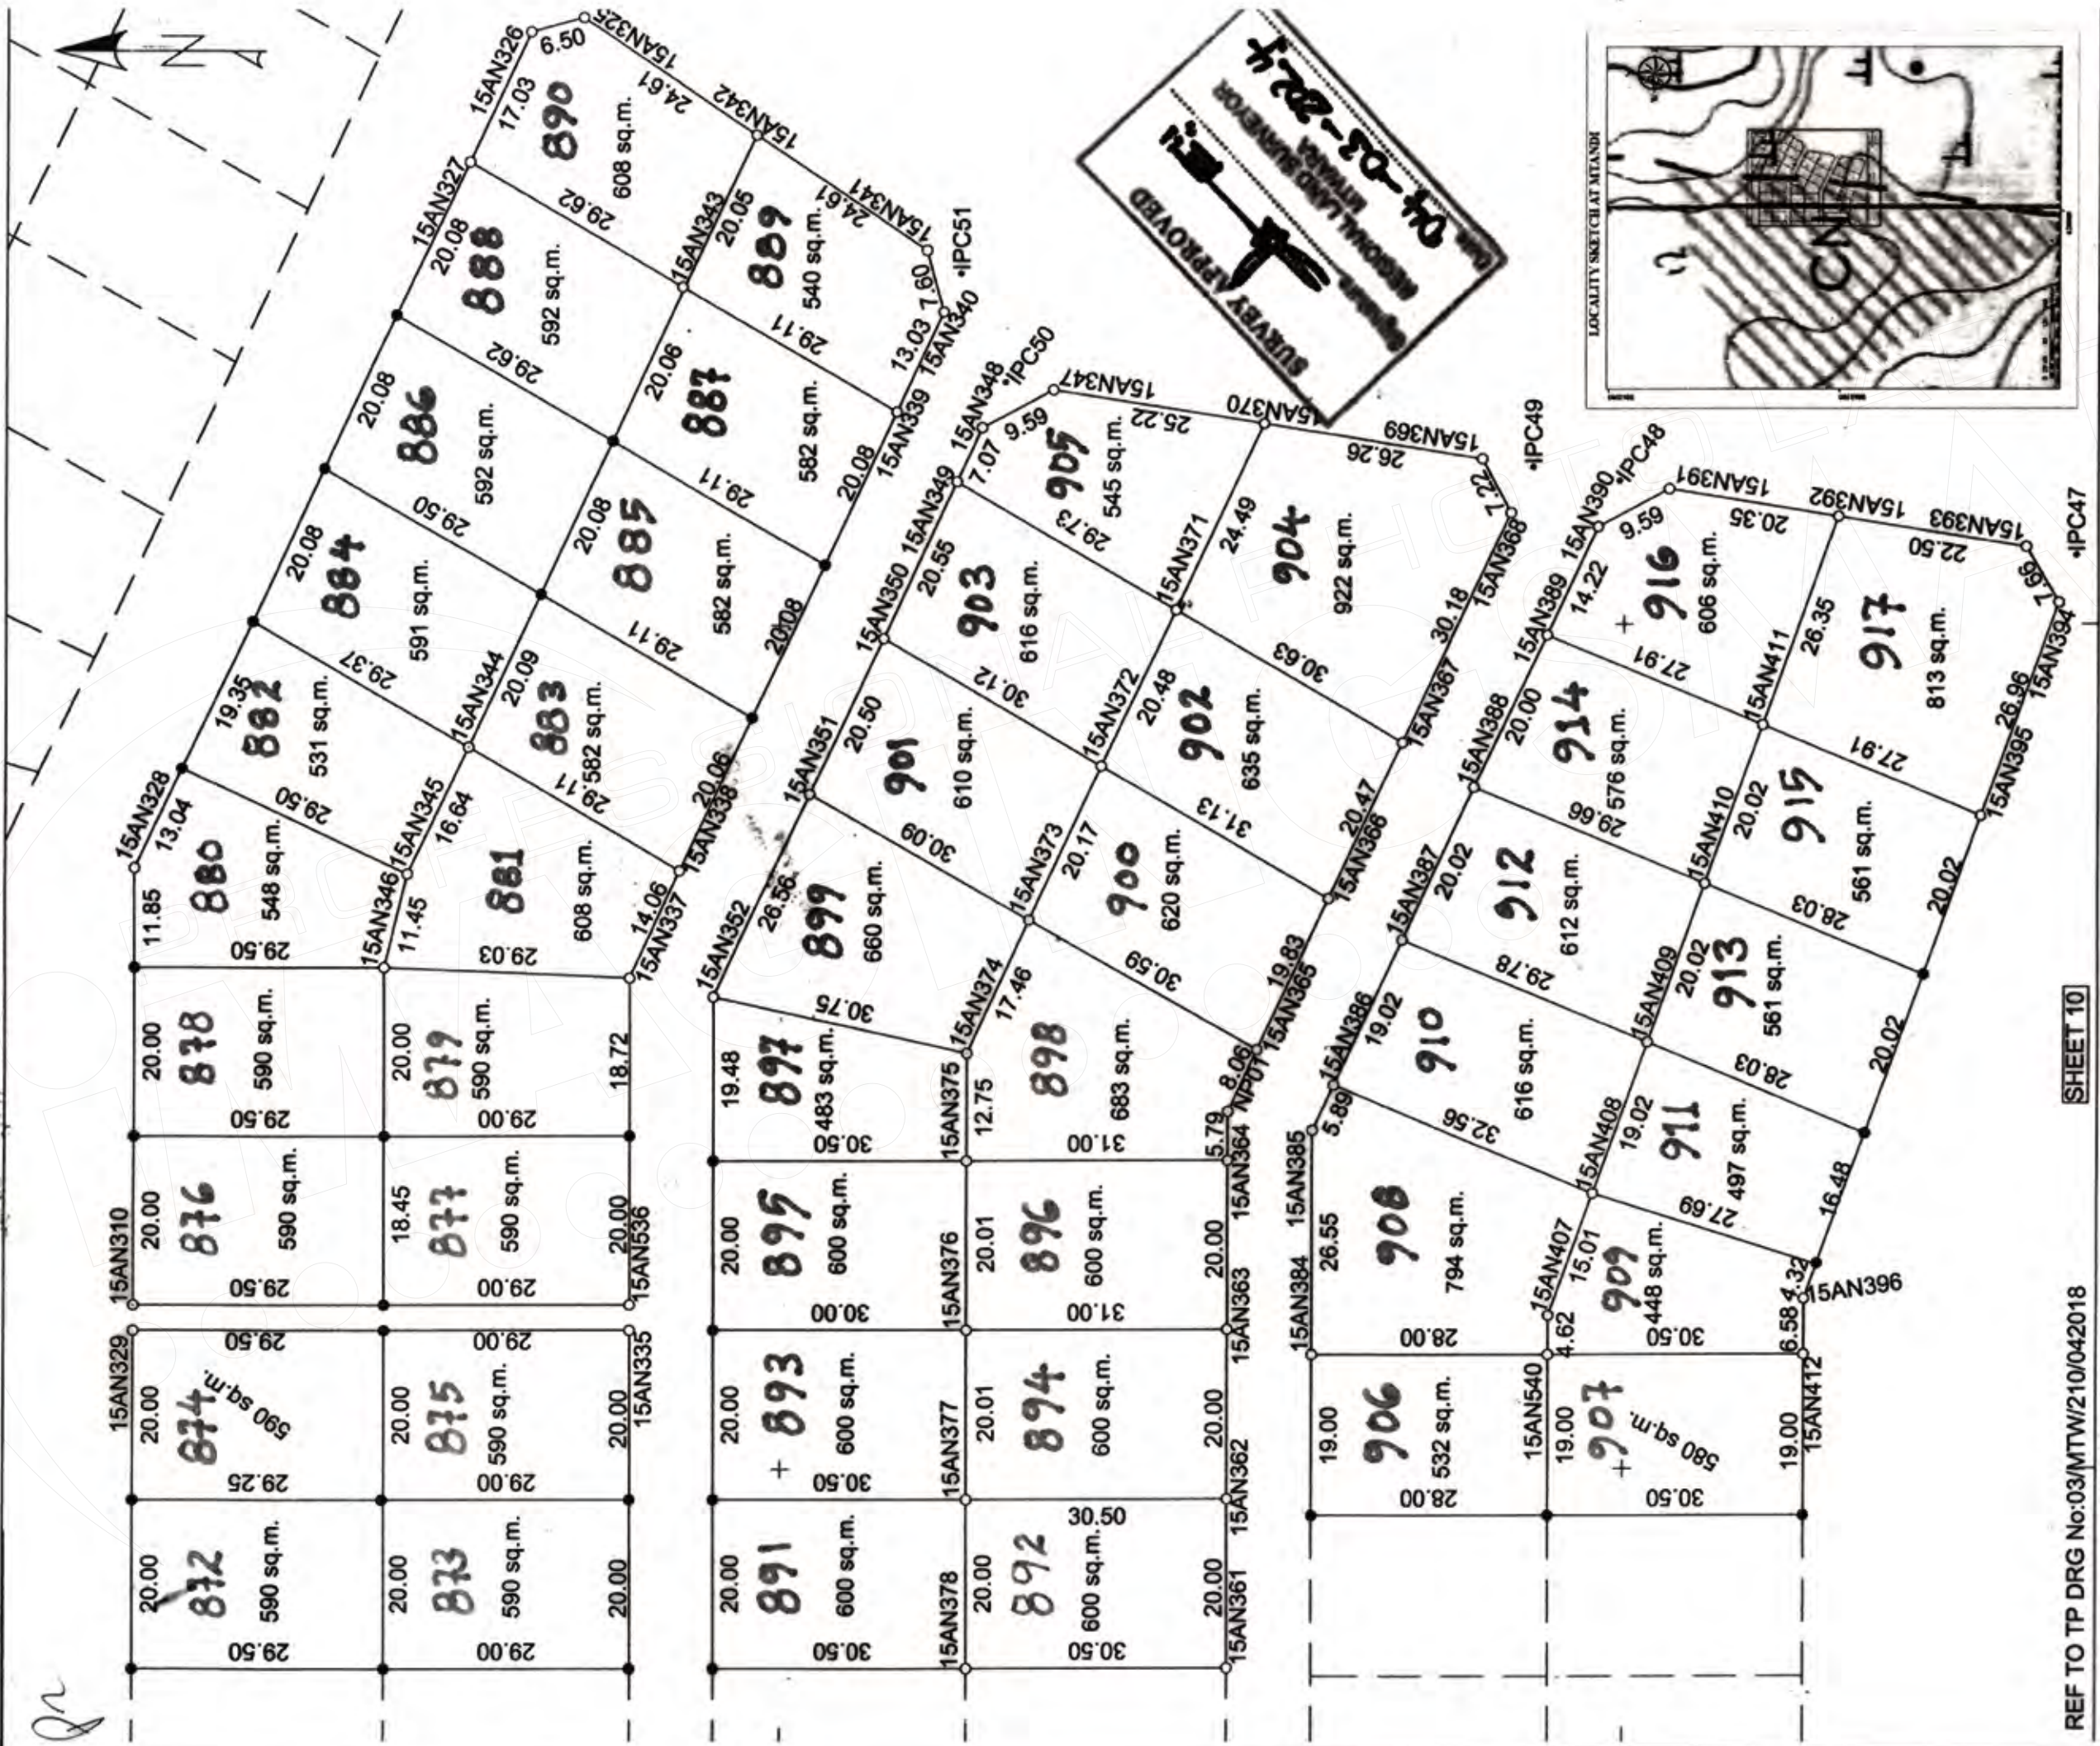

REF TO TP DRG No:03/MTW/210/042018

SHEET 10

620000

620100




MP FILE
STD No.
COMPS
PLAN No. **E9/93/42**

AMENDMENTS MADE BY:
1. **Plot 872-917**
2. **Plot 872-917**
3. **Plot 872-917**

PHOTOSTAT COPIES SENT TO:
1.
2.
3.

SCALE 1:1000
Plan Drawn by TOMMY
I hereby certify that the survey represented by this plan
was carried out in accordance with the survey regulations
HANS OJESHO MBERO
LICENSED LAND SURVEYOR
DATE 16/02/2024
REGISTERED PLAN No. **191241**

SURVEY OF PLOT No. **918** BLOCK AT MTANDI MTWARA MUNICIPALITY

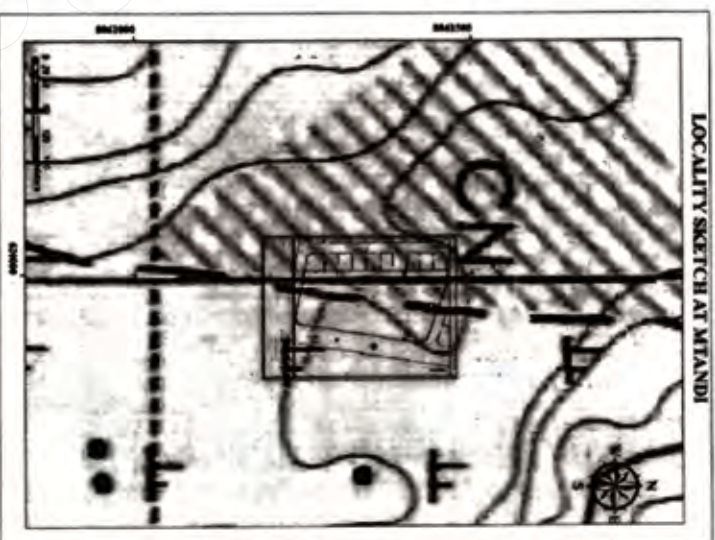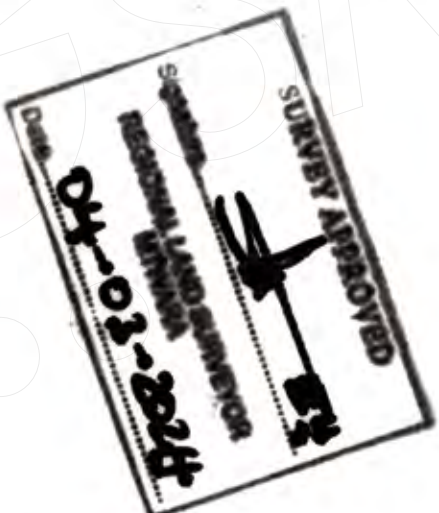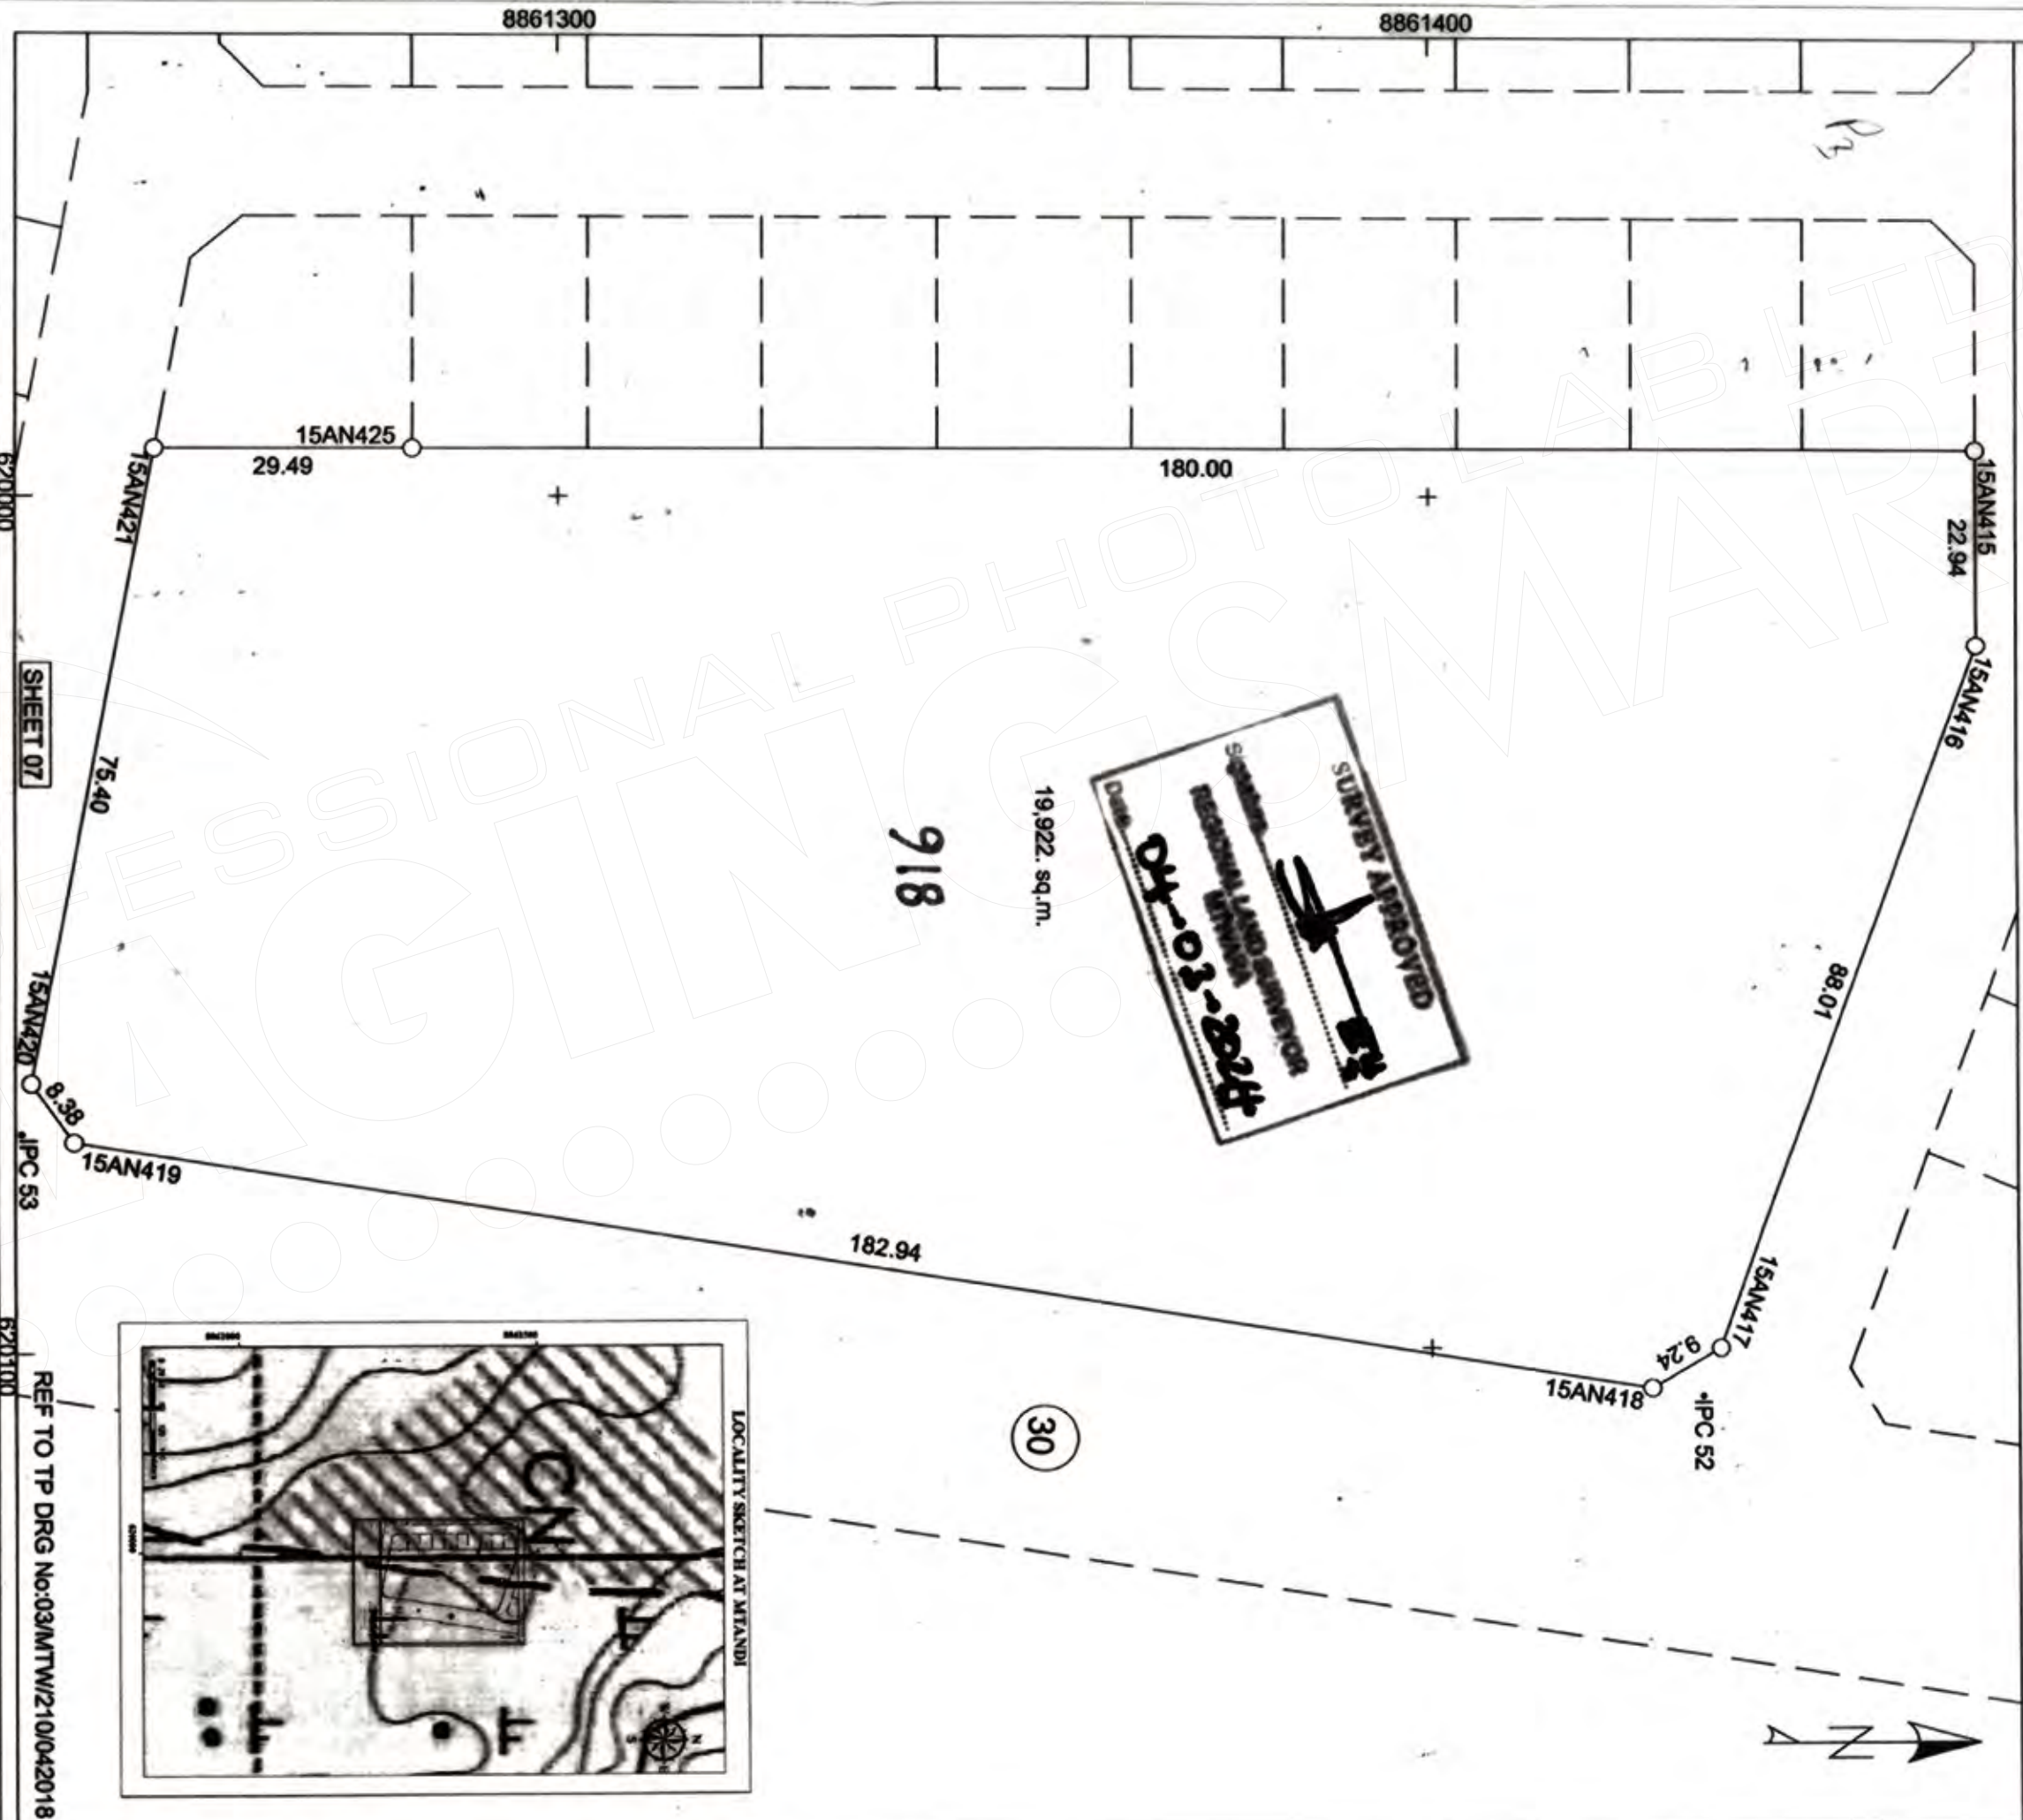

MP FILE.....

STD No.....

COMPS.....

PLAN No.....

SCALE 1:1,000

AMMENDMENTS MADE BY:

1. Plot was: Kombe .A . M.

2.

3.

PHOTOSTAT COPIES SENT TO:

1.

2.

3.

Plan Drawn by TOMMY

I hereby certify that the survey represented by this plan was carried out in accordance with the survey regulations.


LICENSED LAND SURVEYOR

HANS ONESIMO MSEMBO

DATE 16/02/2024

REGISTERED PLAN No. 191242

SURVEY OF PLOTS No. **919-1006** BLOCK **B** AT MTANDI MTWARA MUNIIPALITY

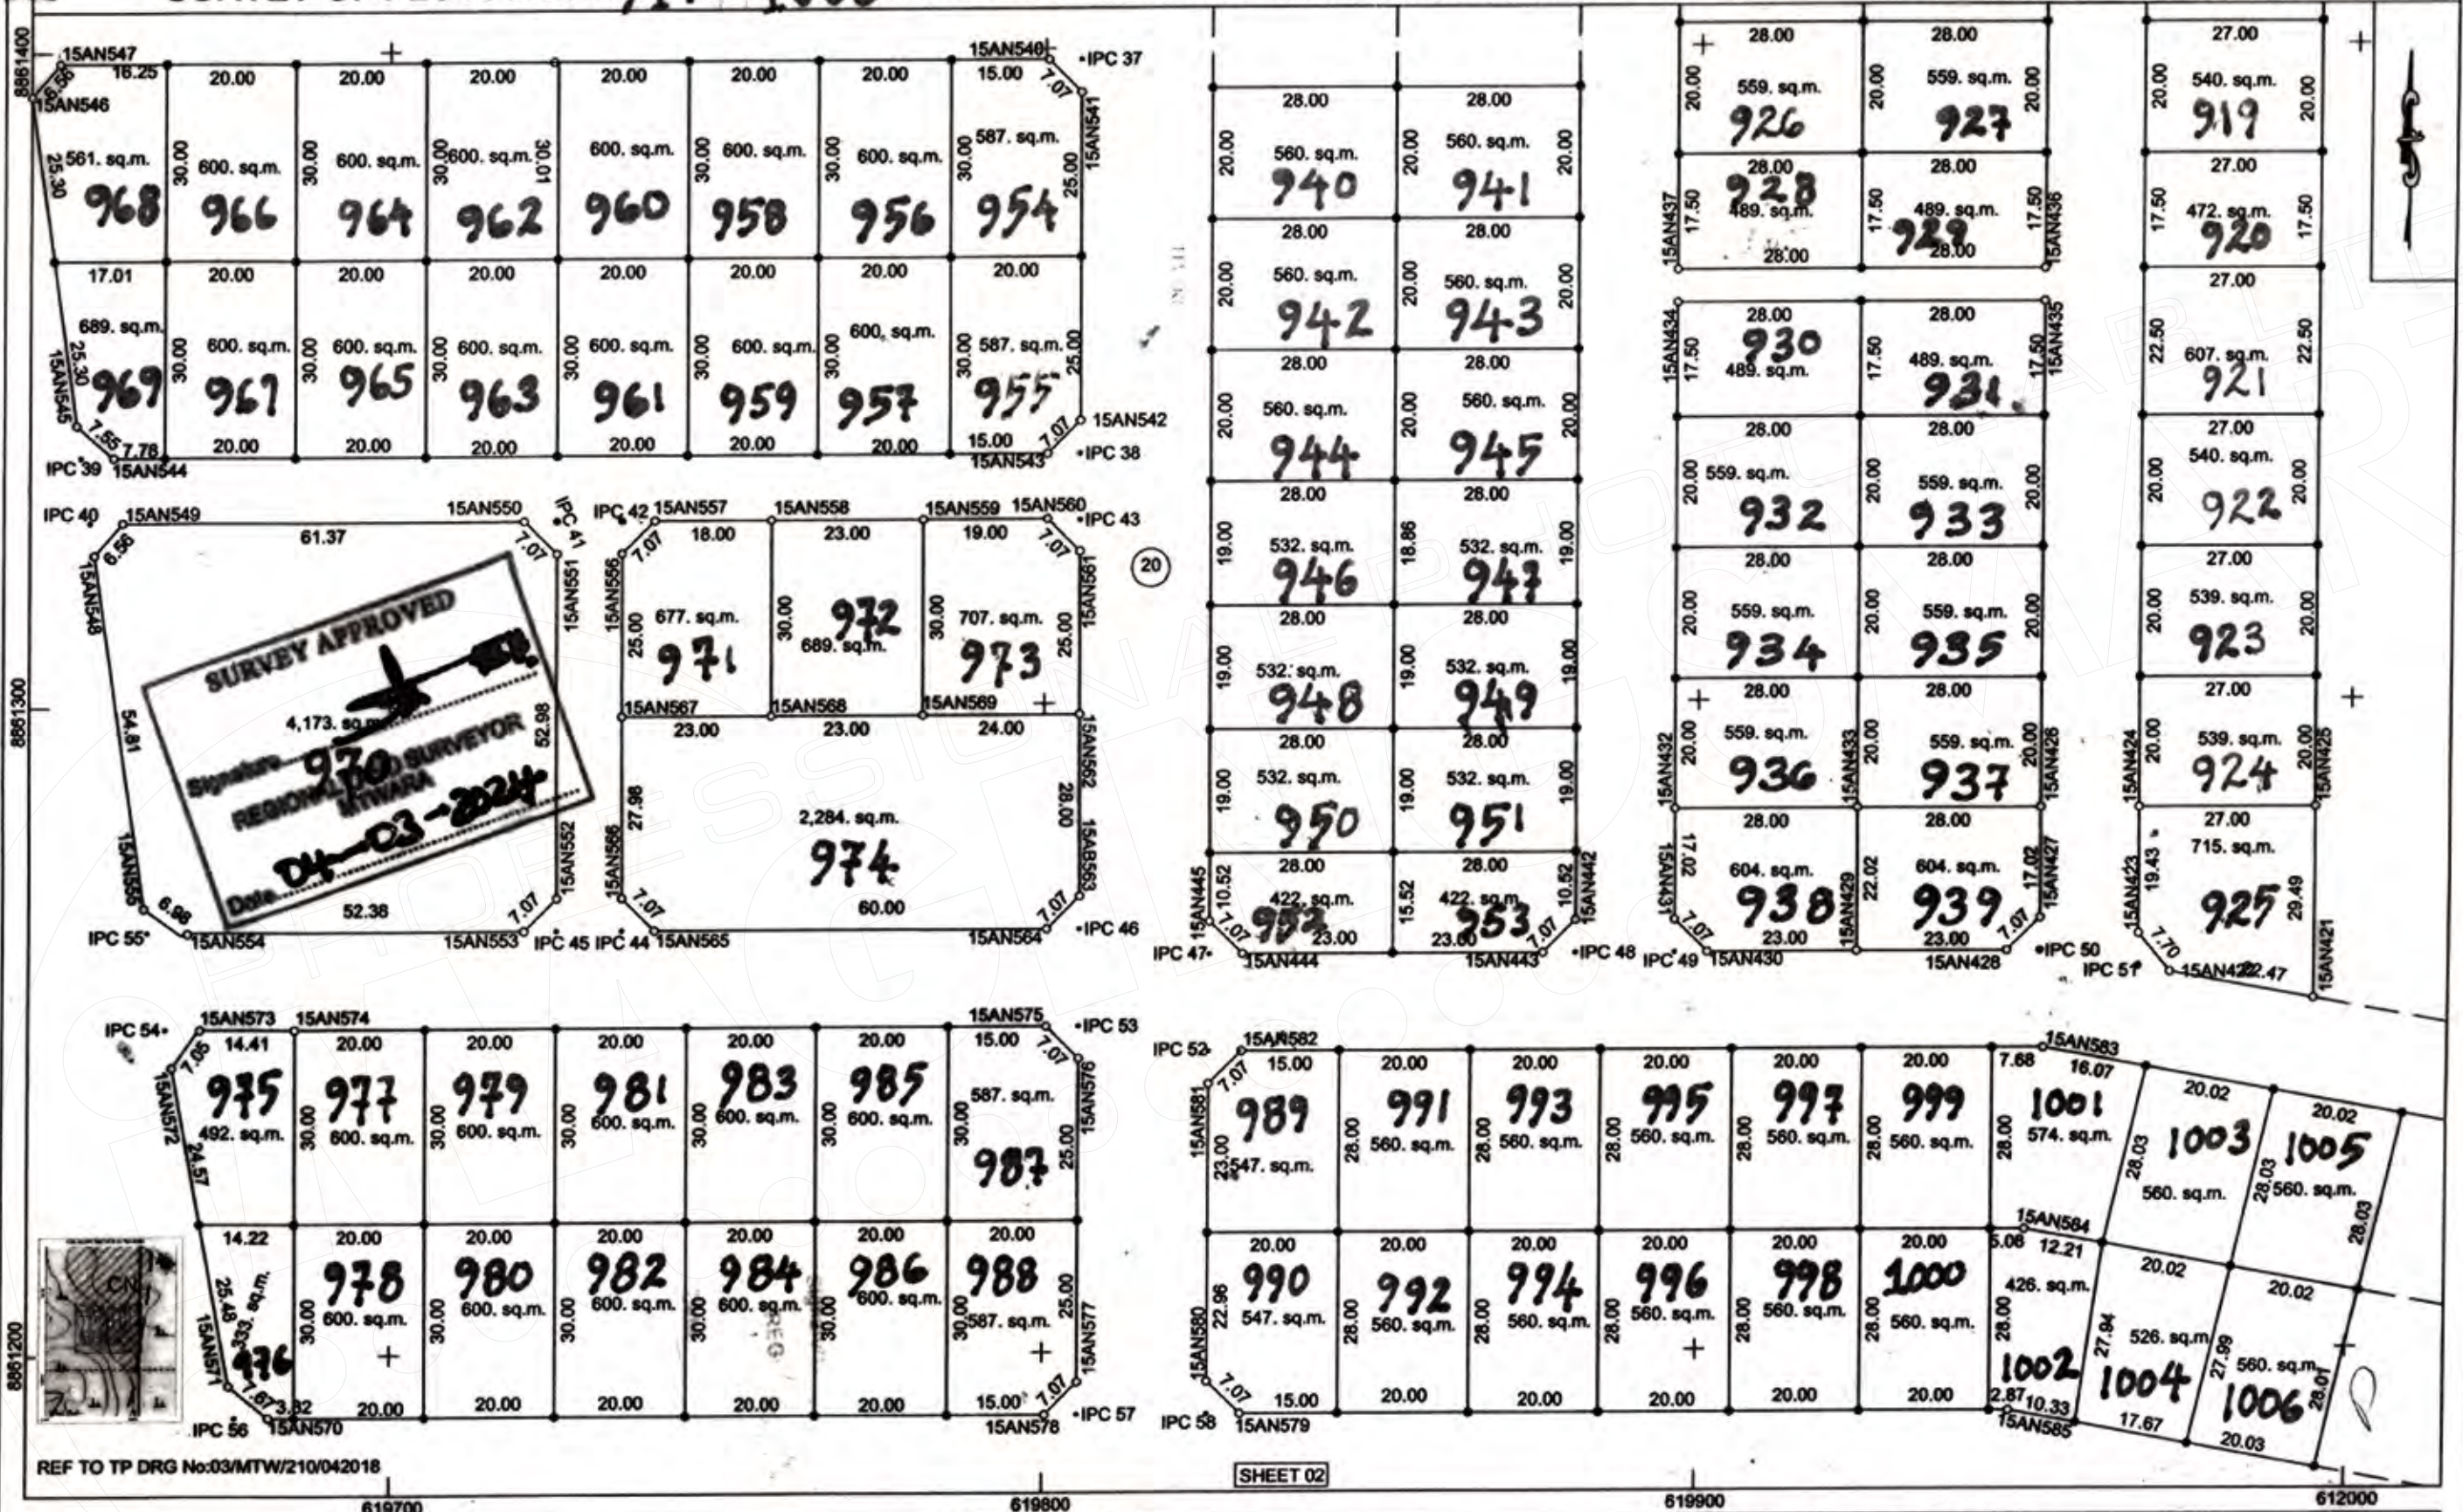

REF TO TP DRG No:03/MTW/210/042018

SHEET 02

MP FILE.....

STD No.....


COMPS.....

PLAN No. **E9/93/44**

SCALE 1:1,000
 AMMENDMENTS MADE BY:
 1. **Plot No. : Komba - A. M.**
 2.
 3.
 PHOTOSTAT COPIES SENT TO:
 1.
 2.
 3.

Plan Drawn by TOMMY
 I hereby certify that the survey represented by this plan
 was carried out in accordance with the survey regulations.
[Signature]
 LICENSED LAND SURVEYOR
 HANS ONESMO MSEMBO
 DATE: **16/02/2024**
 REGISTERED PLAN No. **191243**

SURVEY OF PLOTS NO. 1007 - 1012 BLOCK 'B' AT MTANDI
MTWARA MUNICIPALITY

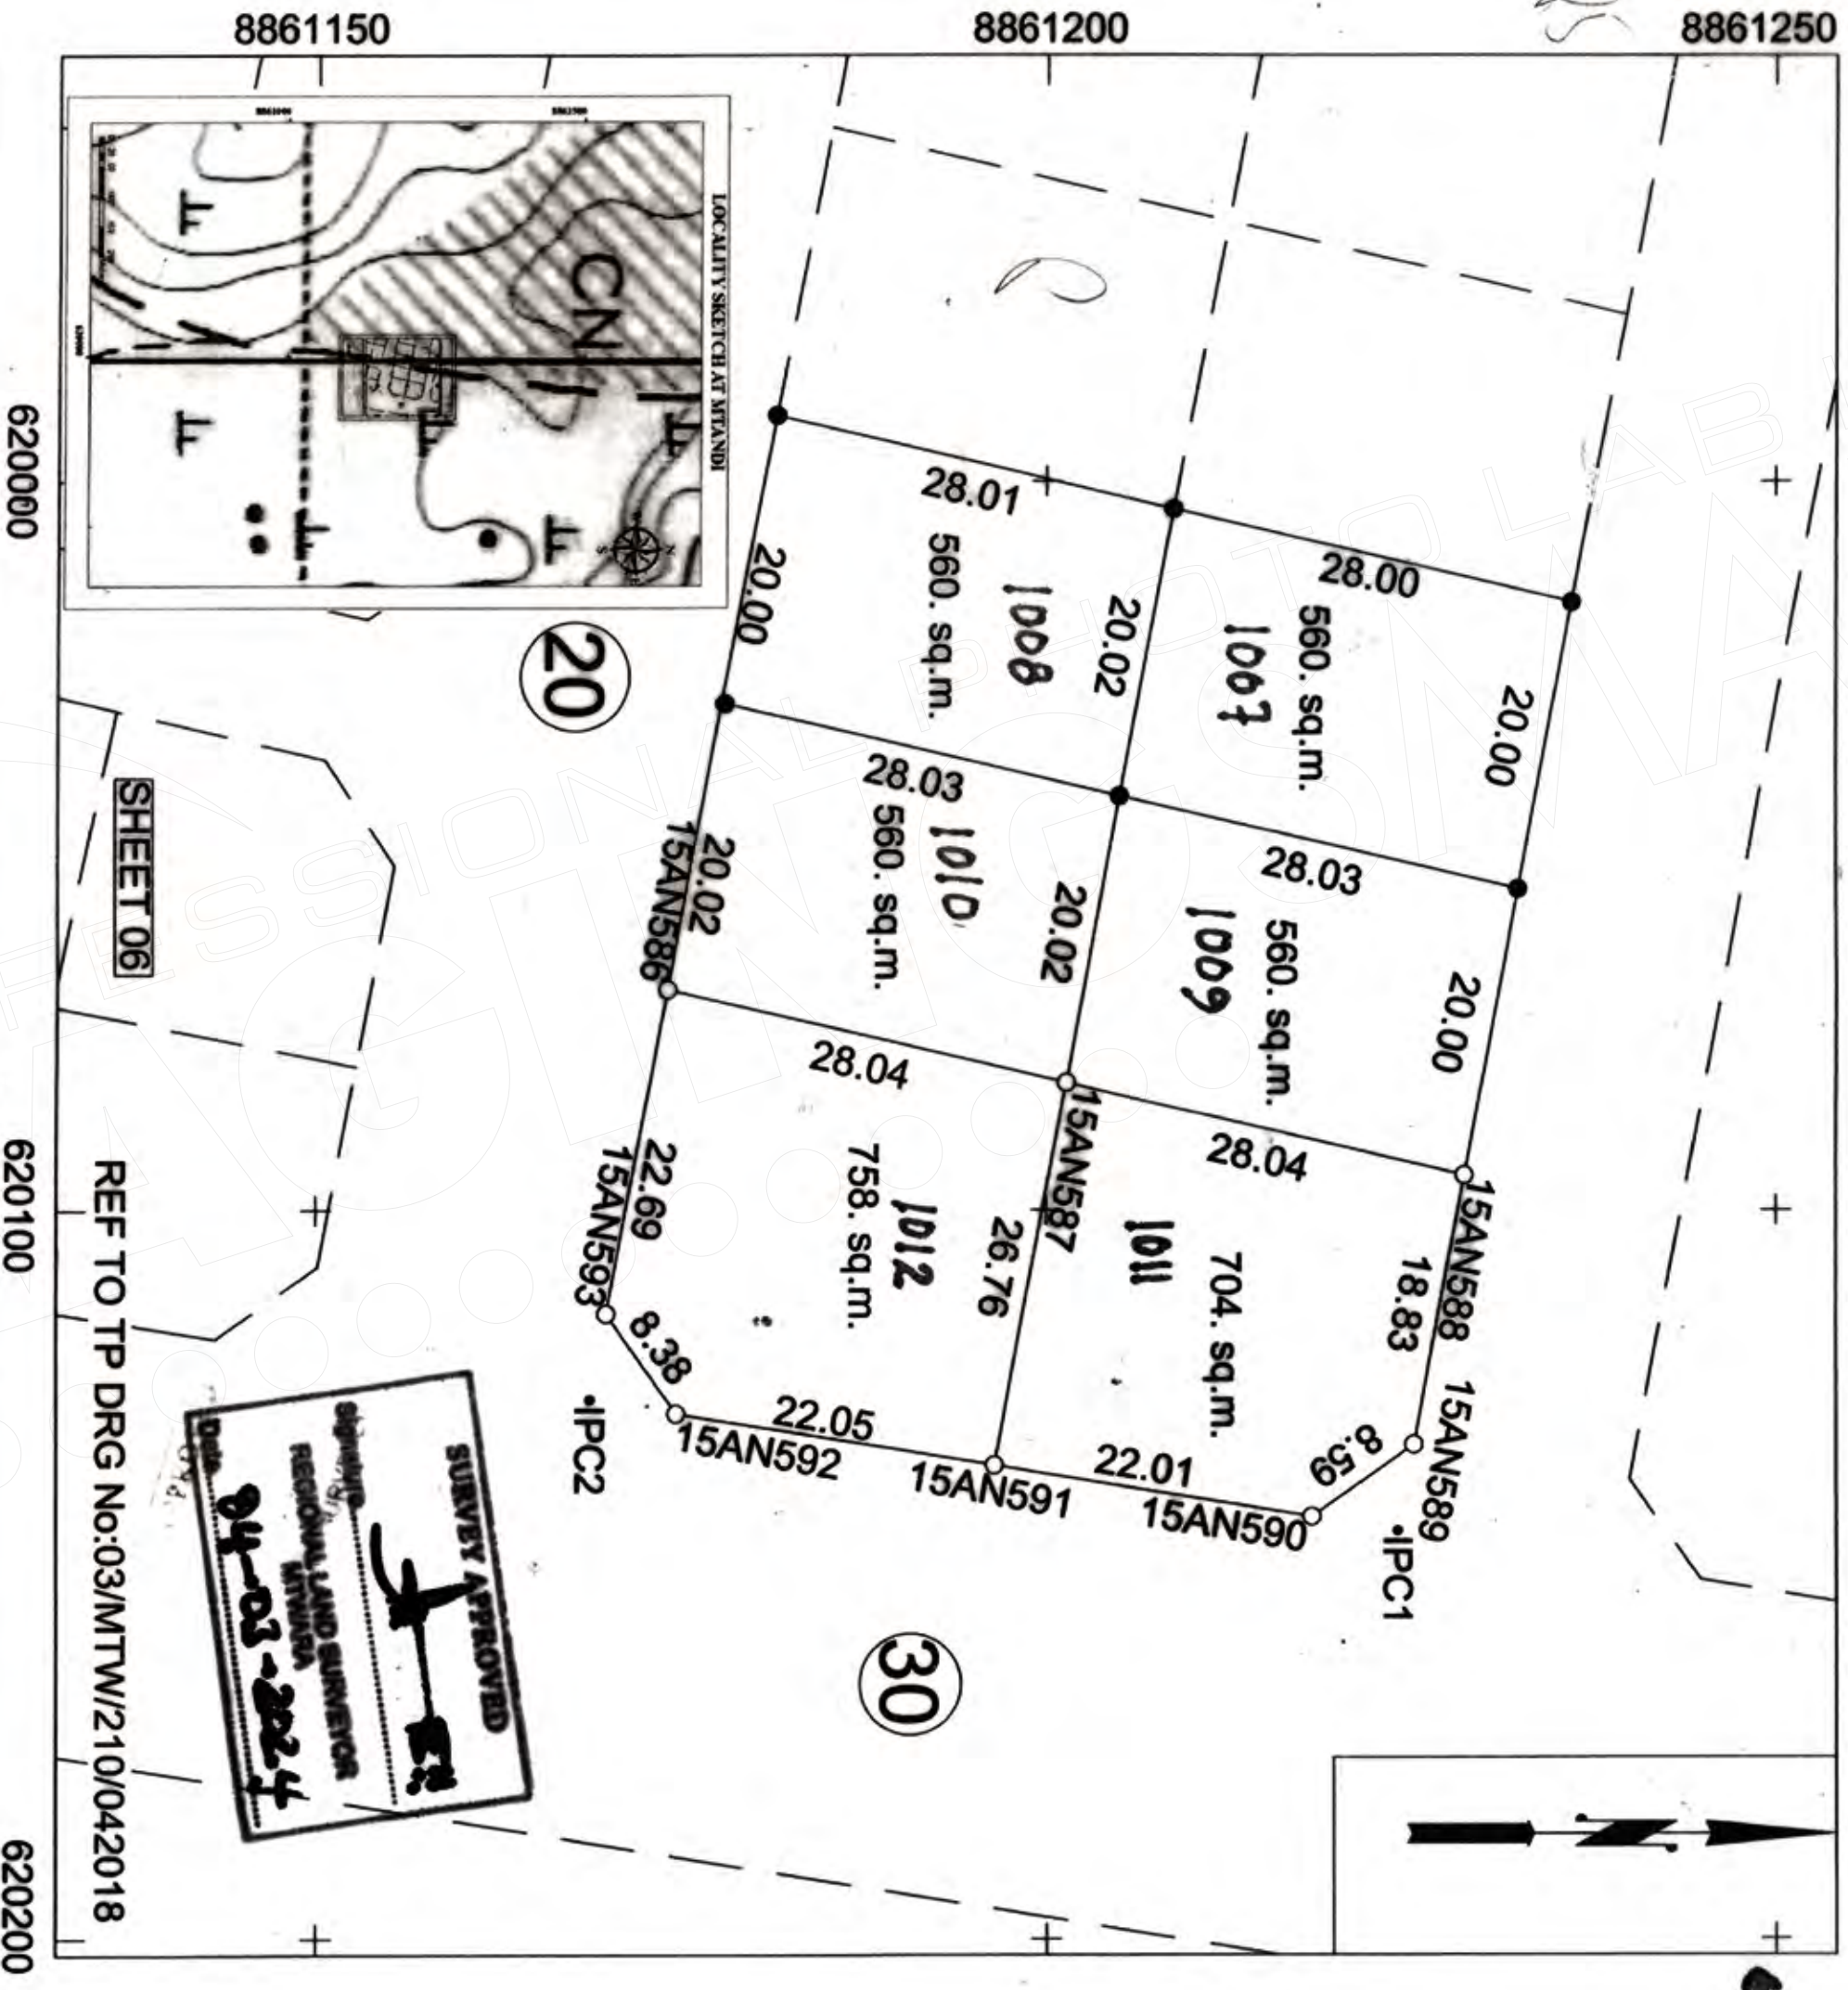

Comps No.....
Mp No.....
Std Sheet No.....
Plan No. **E9193145**

SCALE 1:500

Amendments made by:
1. **Plot Nos: 1007 & 1012**
2.
3.

Photostat Copies Sent to:
1.
2.
3.

Plan drawn by TOMMY MASTER

I hereby certify that the survey represented by this plan was carried out in accordance with the survey regulations.

LICENSED LAND SURVEYOR
HANS ONESMO MSEMBO

Date **16.02.2024**
Registered Plan No. **191244**

SURVEY OF PLOTS No. 1013-1109 BLOCK 'B' AT MTANDI MTWARA MUNICIPALITY

20




MP FILE

STD No.

COMPS

PLAN No. E9193146

SURVEY OF PLOTS No. 1110 - 1182 BLOCK 'B' AT MTANDI MTWARA MUNICIPALITY

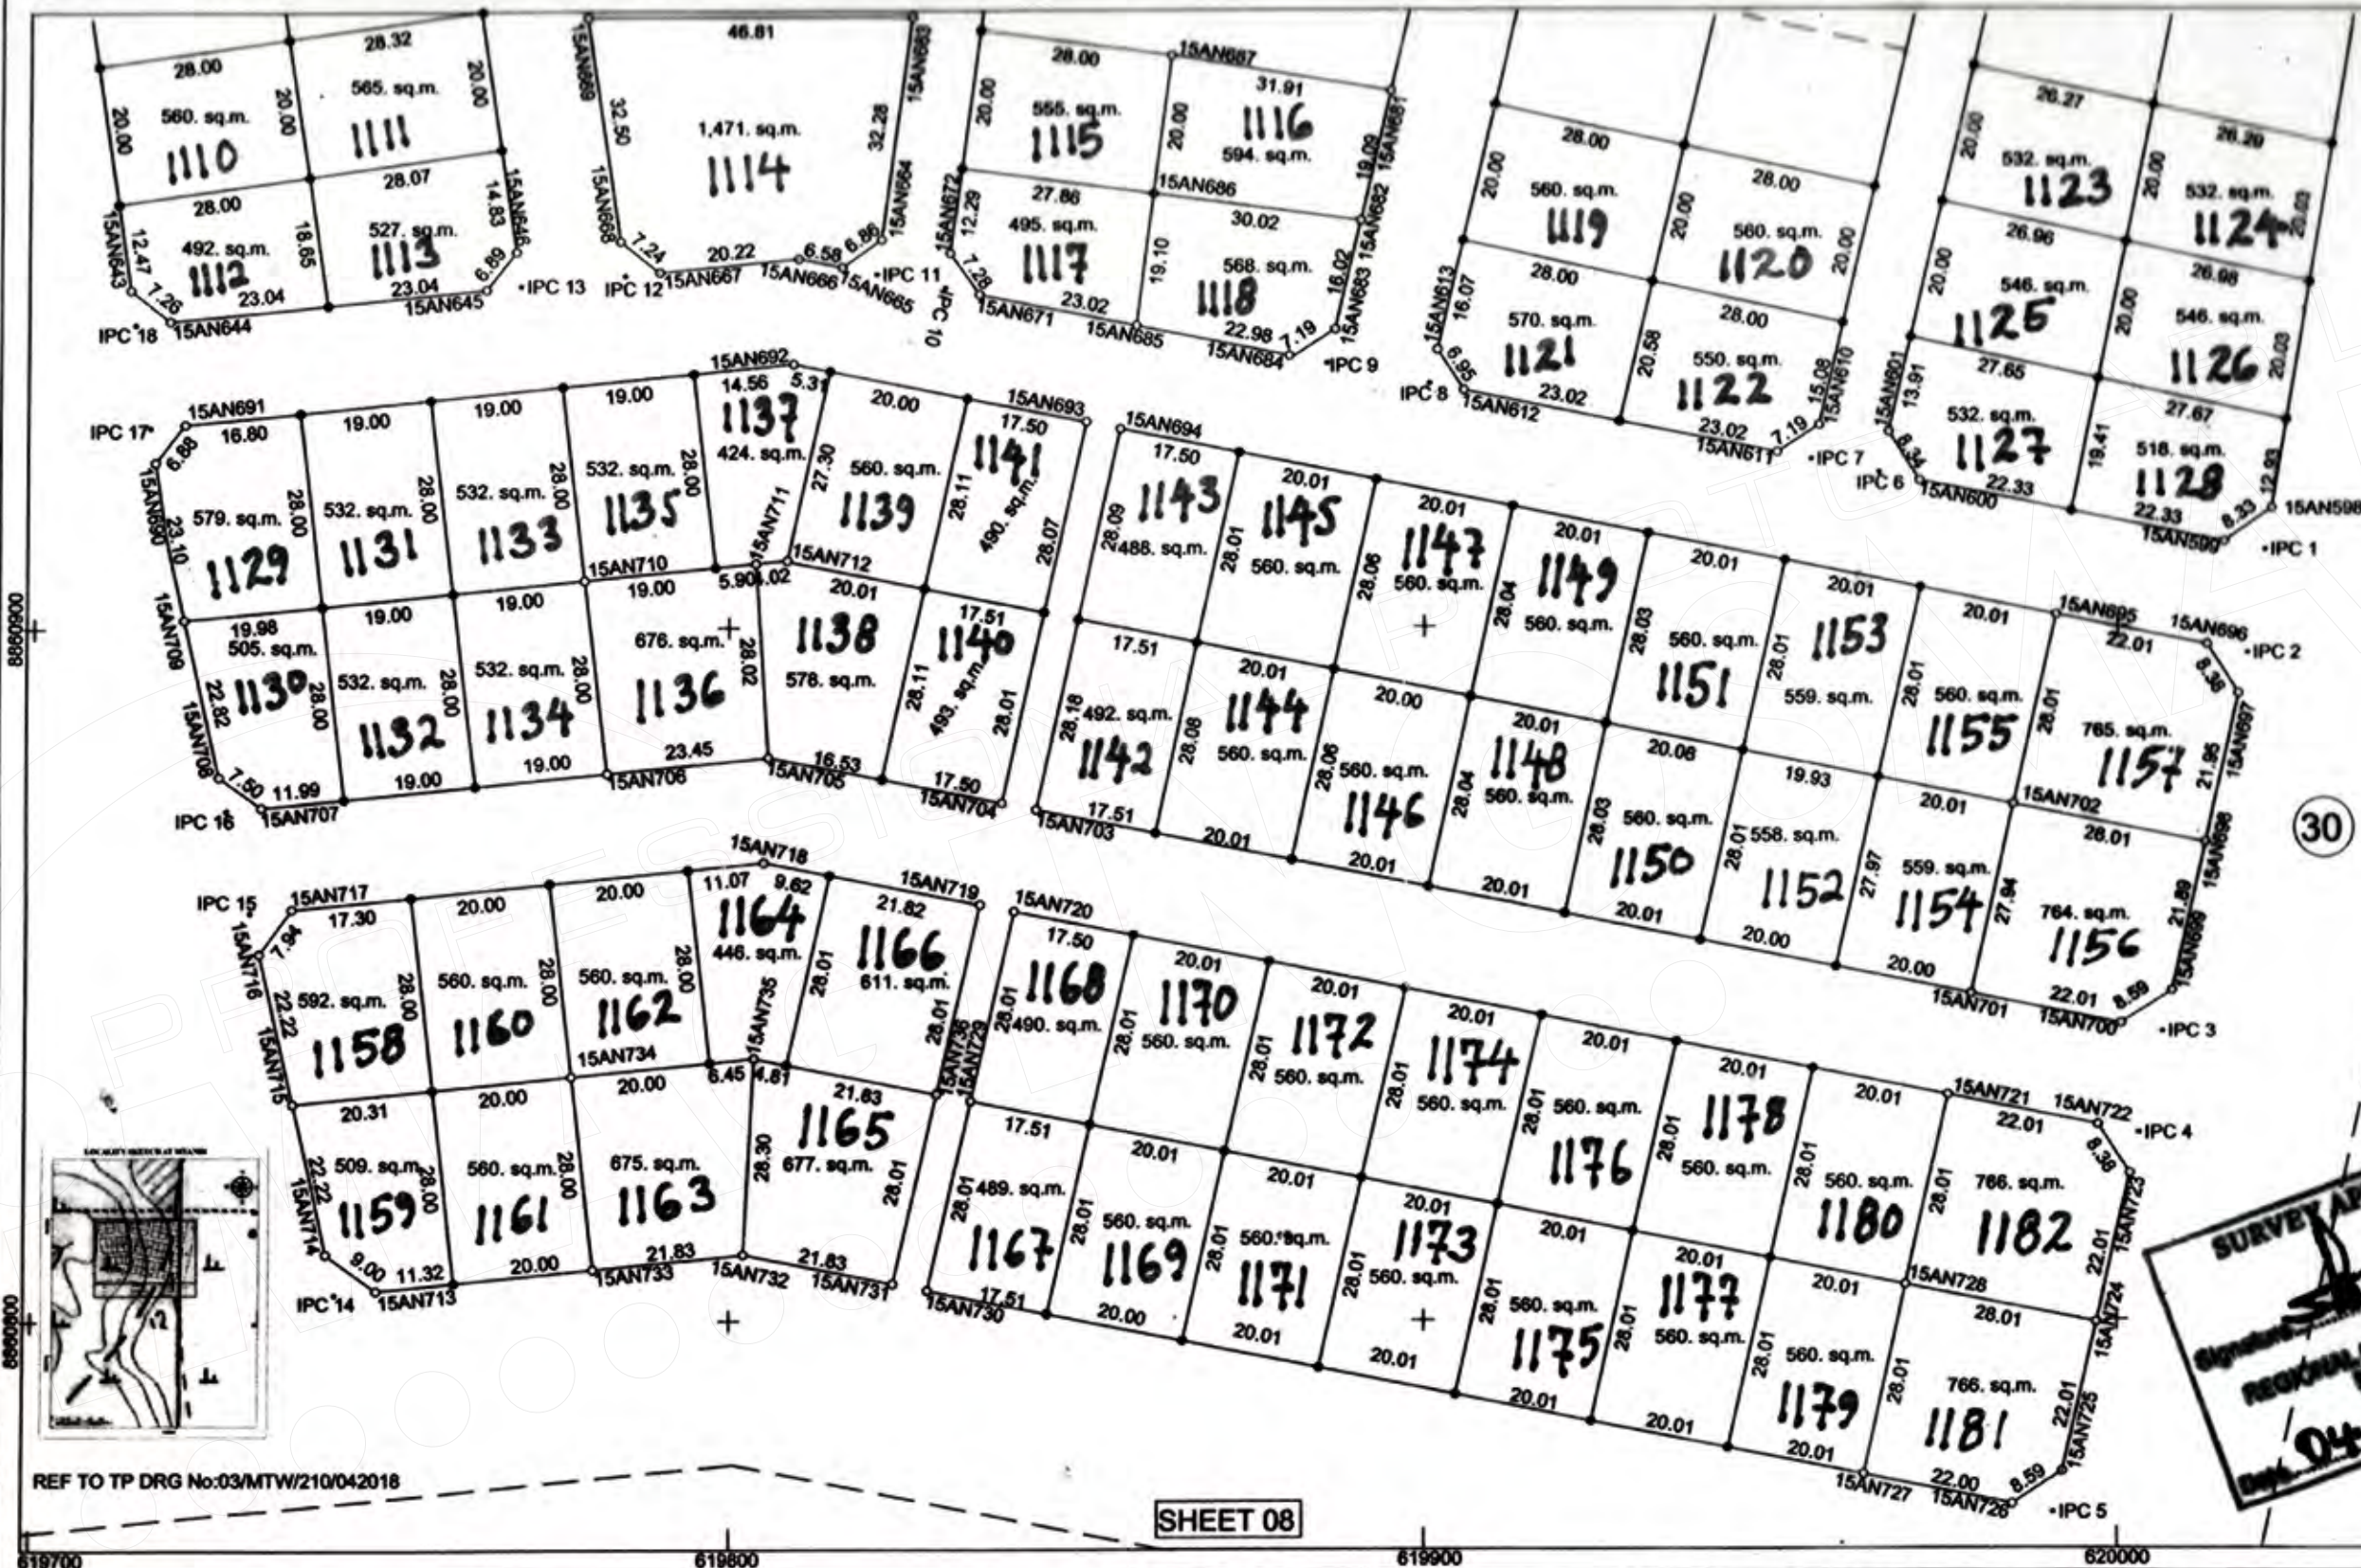

MP FILE.....

STD No.....

COMPS.....

PLAN No. **E9/93/47**

SCALE 1:1,000
AMMENDMENTS MADE BY:
1. **Plot No 1 Kambwe A M.**
2.....
3.....
PHOTOSTAT COPIES SENT TO:
1.....
2.....
3.....

Plan Drawn by TOMMY

I hereby certify that the survey represented by this plan was carried out in accordance with the survey regulations.

Hans Onesmo Msemo
LICENSED LAND SURVEYOR
HANS ONESMO MSEMO

DATE **16/02/2024**

REGISTERED PLAN No. **191246**