


LOCALITY SKETCH
SCALE 1:50000 SHEET 204/IV

8000 8100 8200 8300 8400

530000 540000 541000 542000

PLOTS

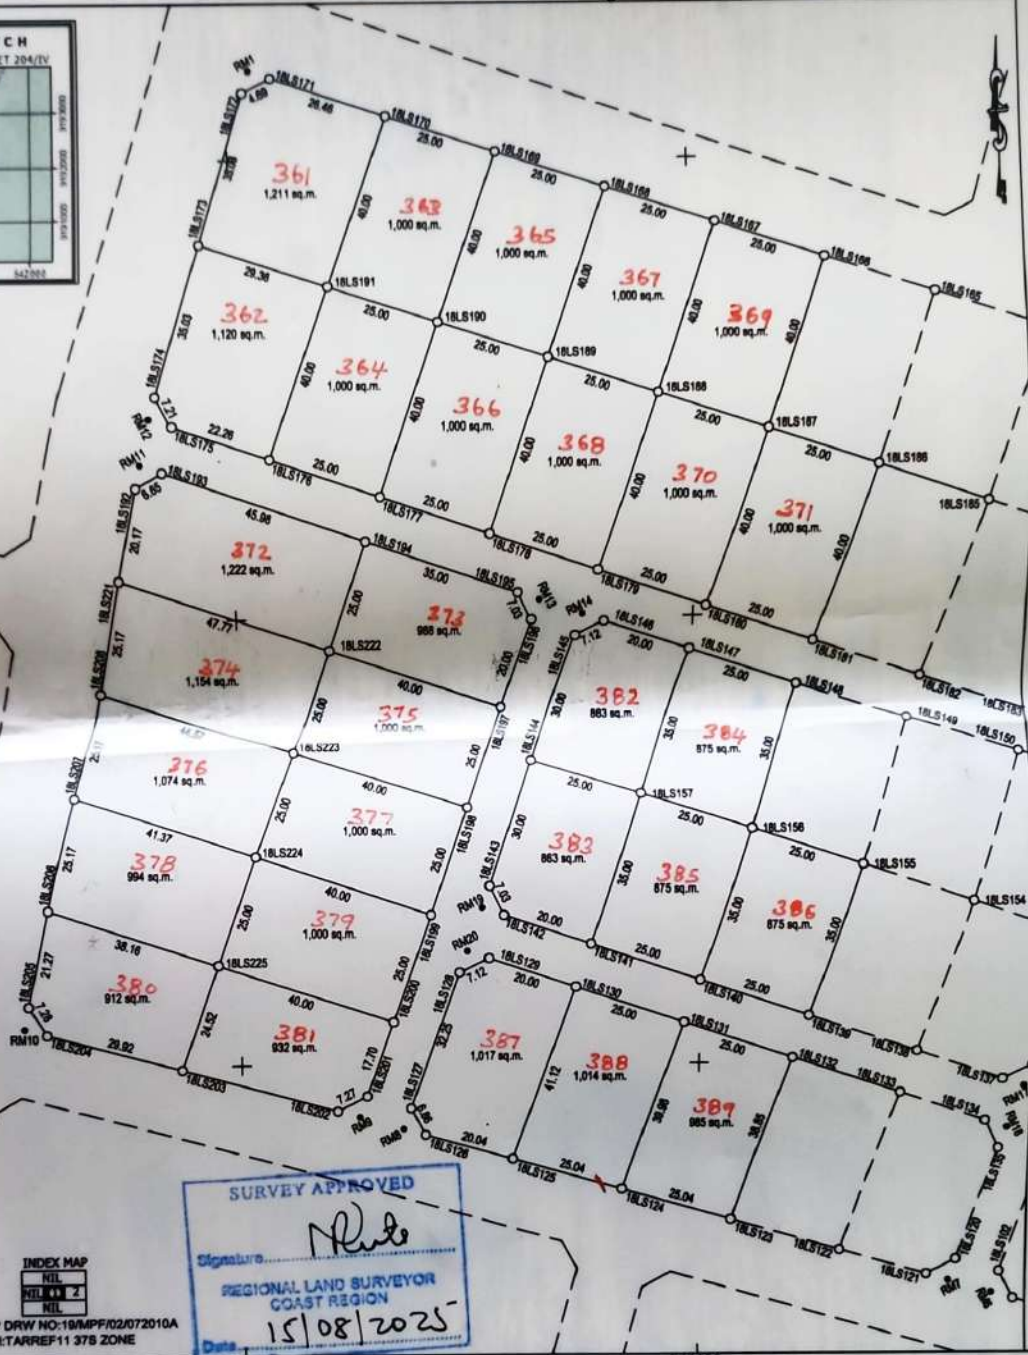

SCALE: 1:1000
AMENDMENTS MADE BY:
Clehu A (Plot no) 15.08.2020

Plan drawn by Simon Joseph
I hereby certify that the survey represented by this plan
was carried out in accordance with the survey regulations.



.....
L.A. NGULWA
LICENSED LAND SURVEYOR (Dione company limited)

Date. 29-07-2025

Registered Plan No. 213106

Spine

SURVEY OF PLOTS No 390-419 BLOCK A AT MPAFU PALACHA
MKURANGA DISTRICT COUNCIL

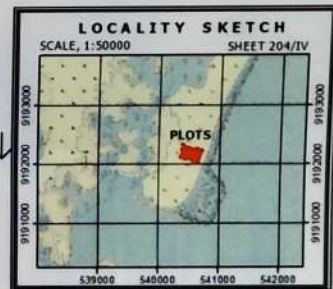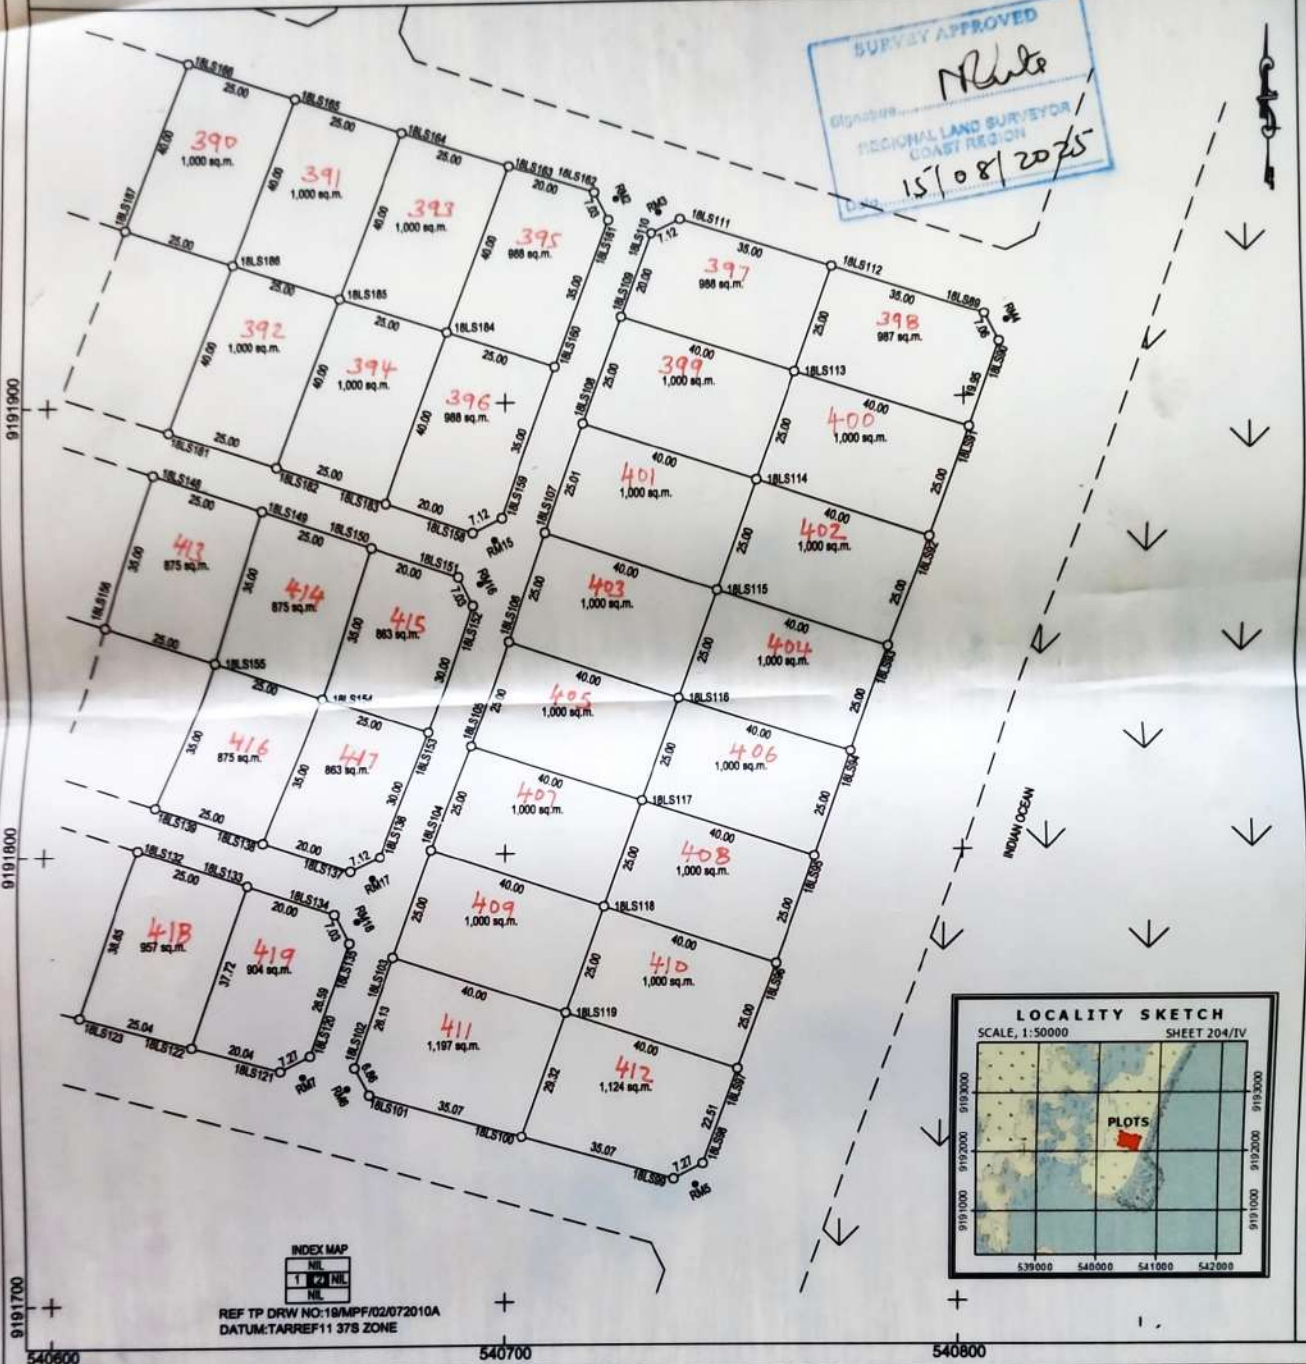

REF TP DRW NO: 18/MPF/02/072010A
DATUM: TARREFF 11 37S ZONE

COMPS No E 417
MP No 204/111
STD SHEET No 204/1
ACTION CC E 417/23
PLAN No E 417/23

SCALE: 1:1000
AMENDMENTS MADE BY:
1. Simon Joseph
2. Simon Joseph
3. Simon Joseph
PHOTOSTAT COPIES SENT TO:
1. Simon Joseph
2. Simon Joseph
3. Simon Joseph

Plan drawn by Simon Joseph
hereby certify that the survey represented by this plan
was carried out in accordance with the survey regulations.
L.A. NGULWA
LICENSED LAND SURVEYOR (Dione company limited)
Date: 29-07-2025
Registered Plan No. 213107